


Sketches

Carriage Hill  
Knox Marsh Road  
Madbury, New Hampshire


copyright  
23 December 2013

Tony Fallon Architecture  
501 Barn Door Gap Strafford, New Hampshire 03884-6233  
603 269 3206 tony@tonyfallon.com  
<http://tonyfallon.com>

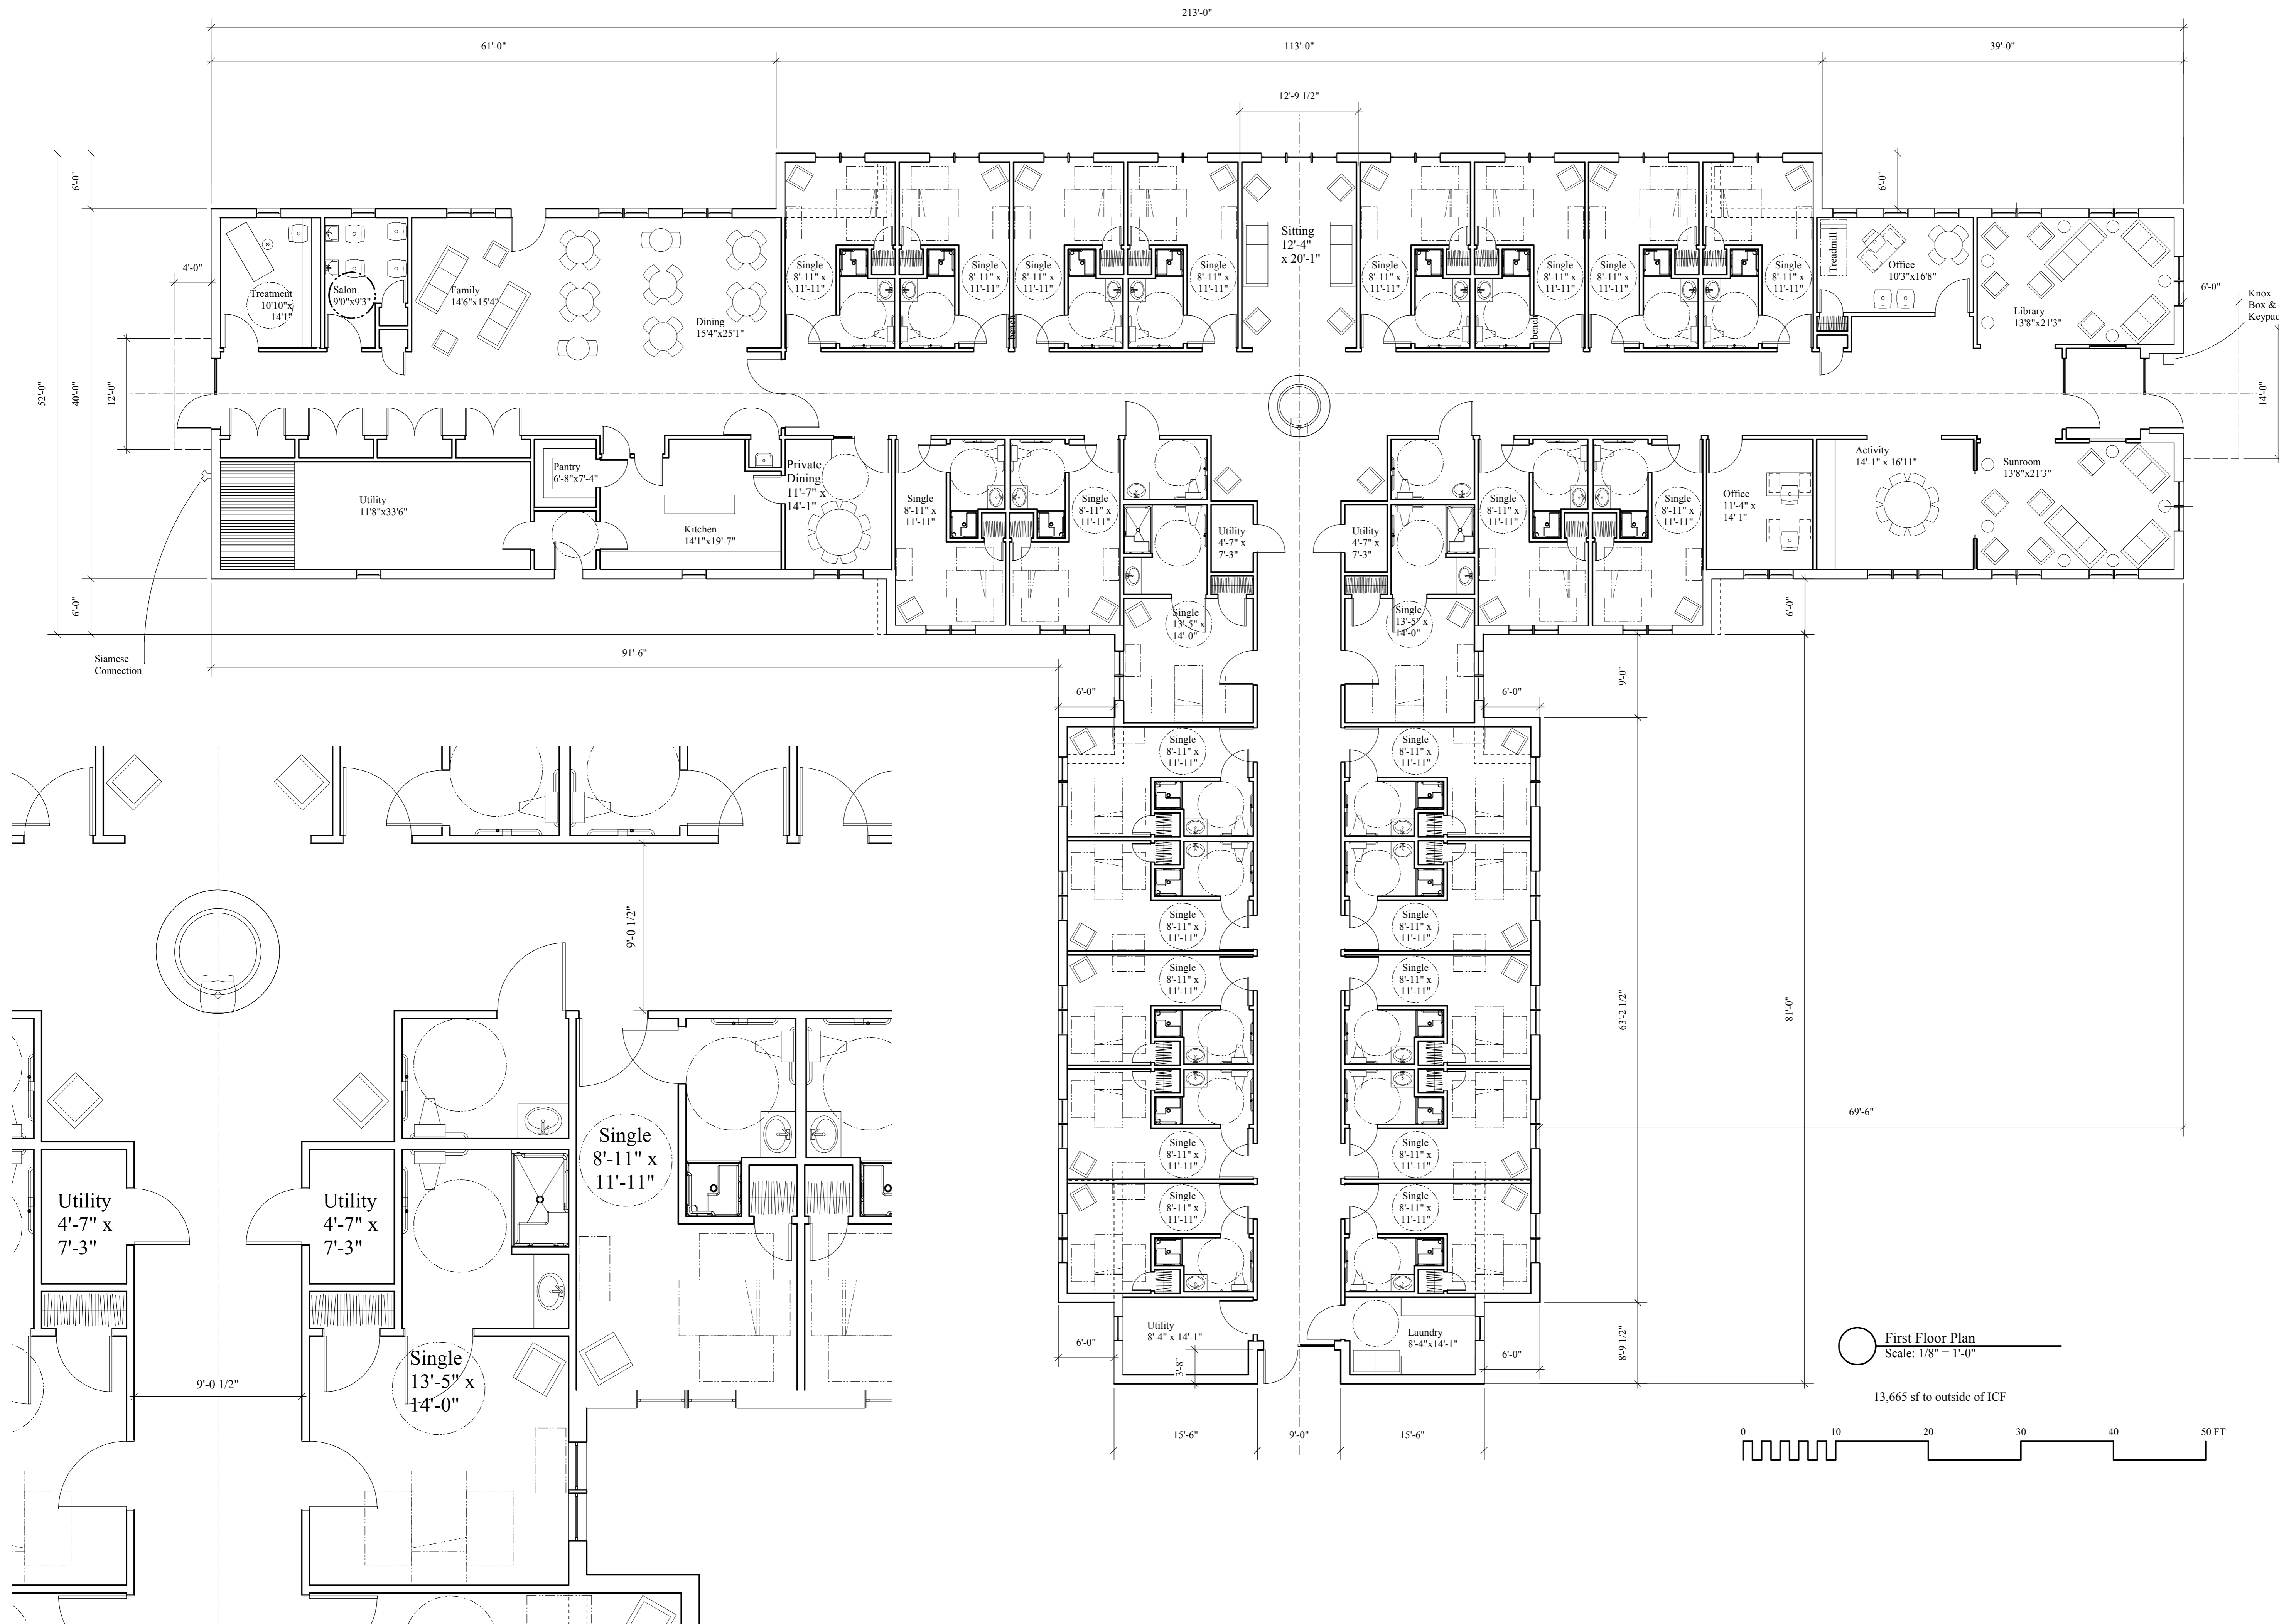

Detail Plan  
Scale: 1/4" = 1'-0"

First Floor Plan  
Scale: 1/8" = 1'-0"

 

13,665 sf to outside of ICF

**Tony Fallon Architecture**  
501 Barn Door Gap  
603 269 3206  
http://tonyfallon.com




Strafford, New Hampshire  
03884-6233  
tony@tonyfallon.com

copyright  
23 December 2013

Carriage Hill  
Knox Marsh Road  
Madbury, New Hampshire

First Floor  
Plan

Op.32.02

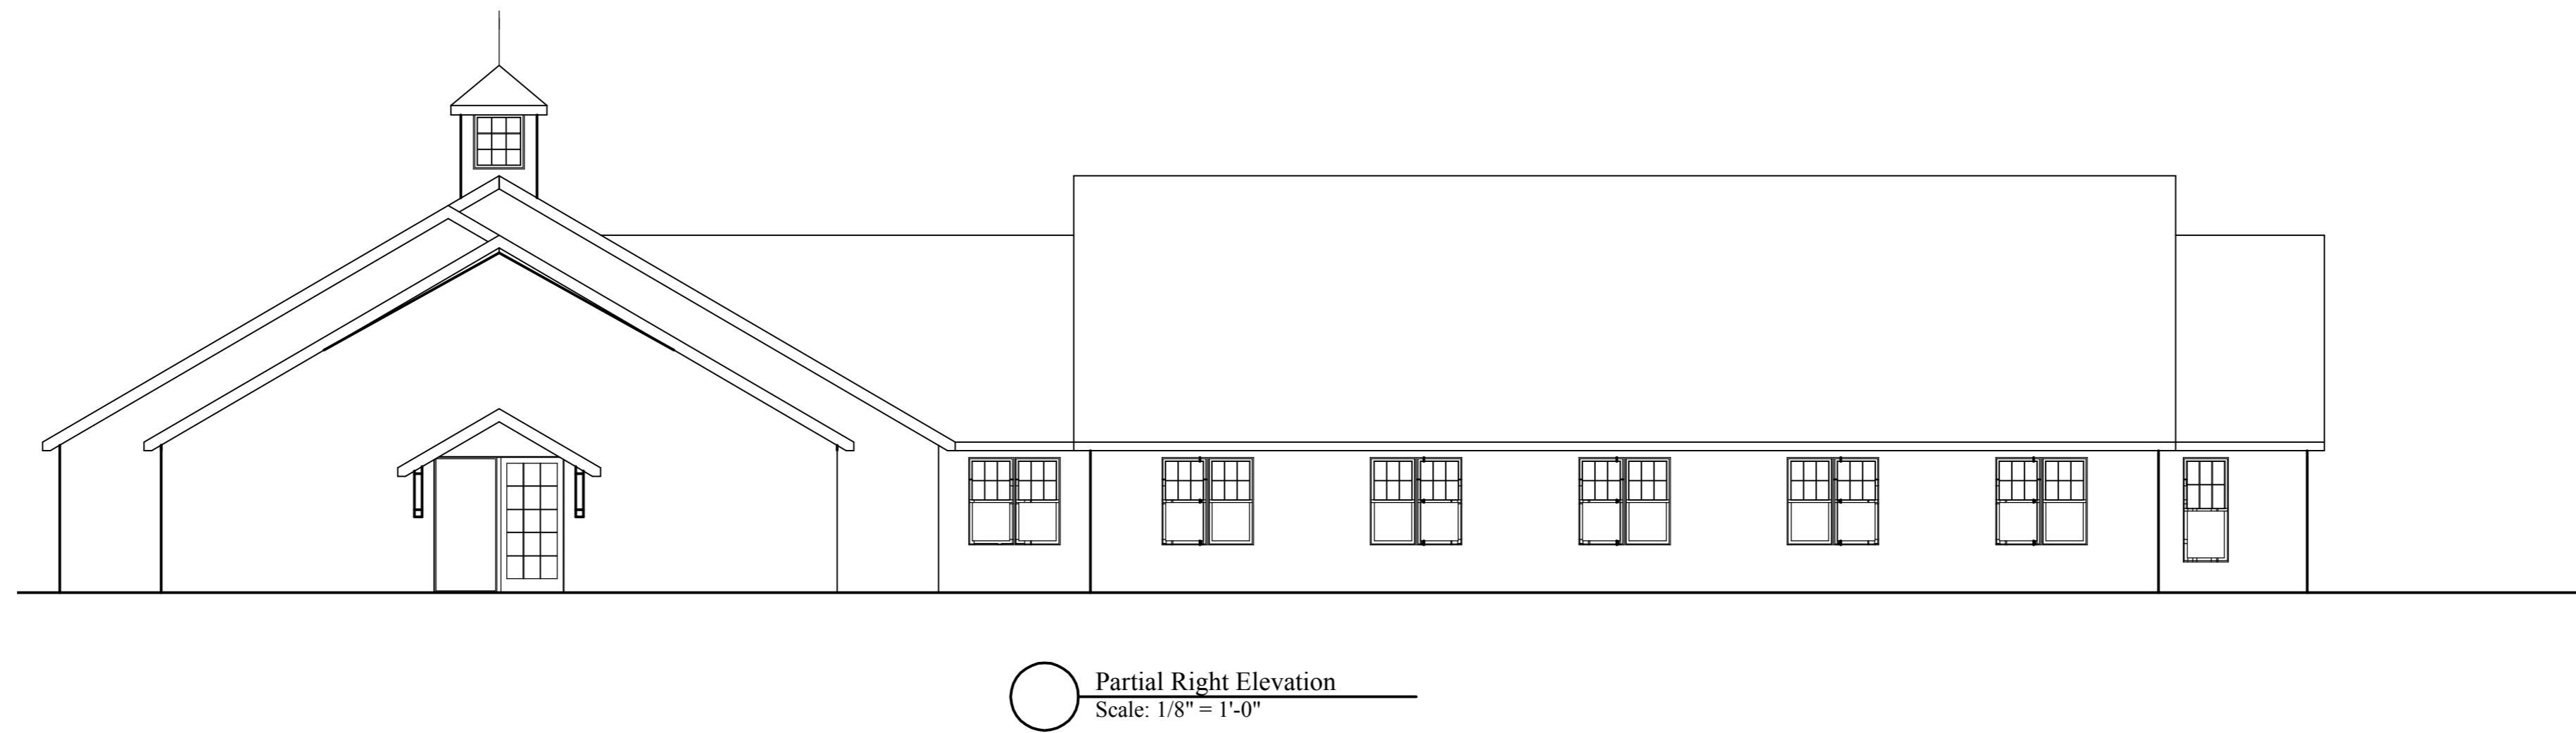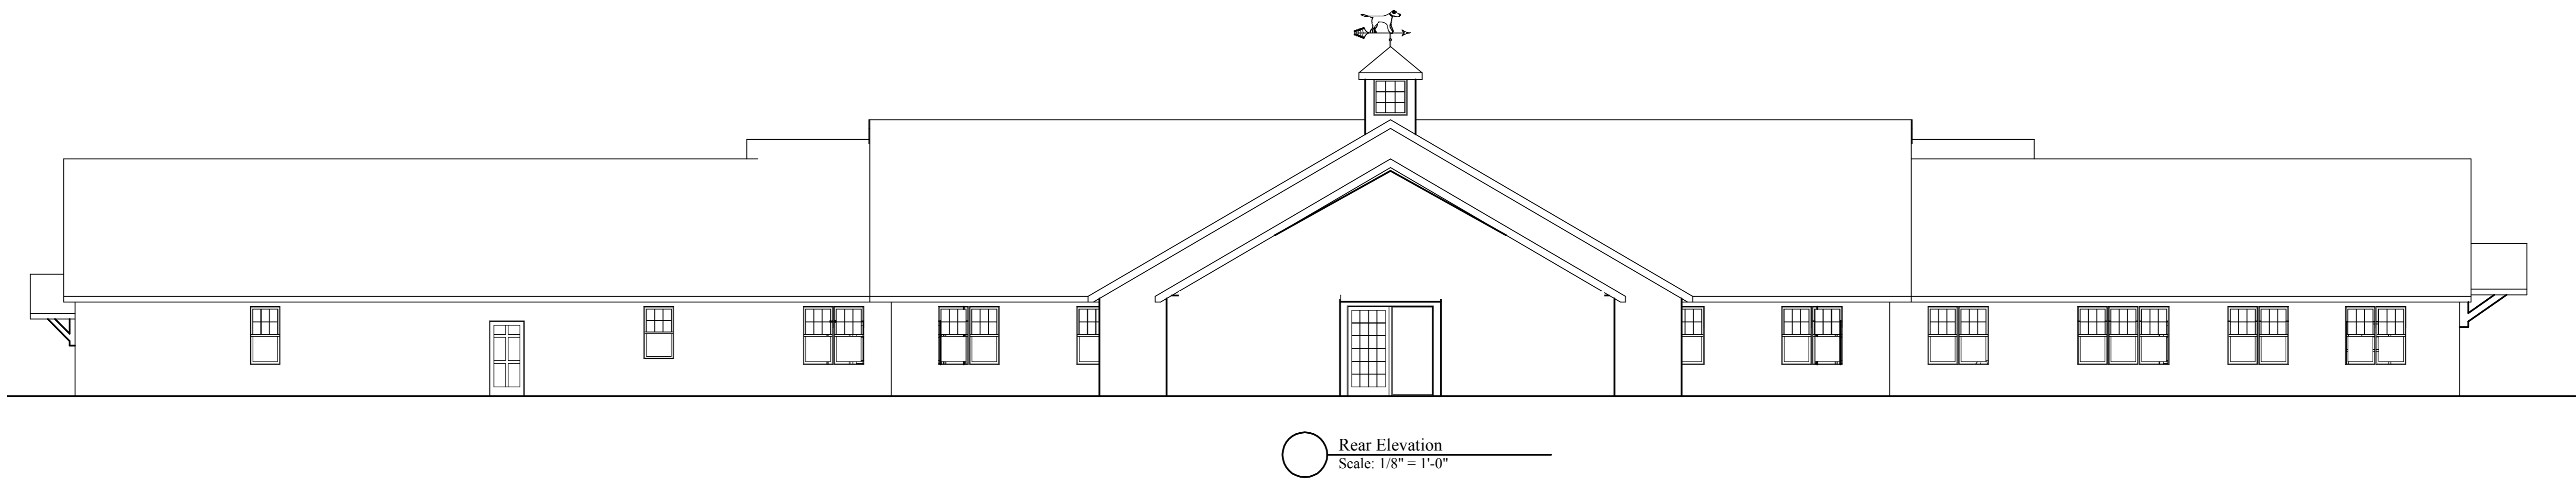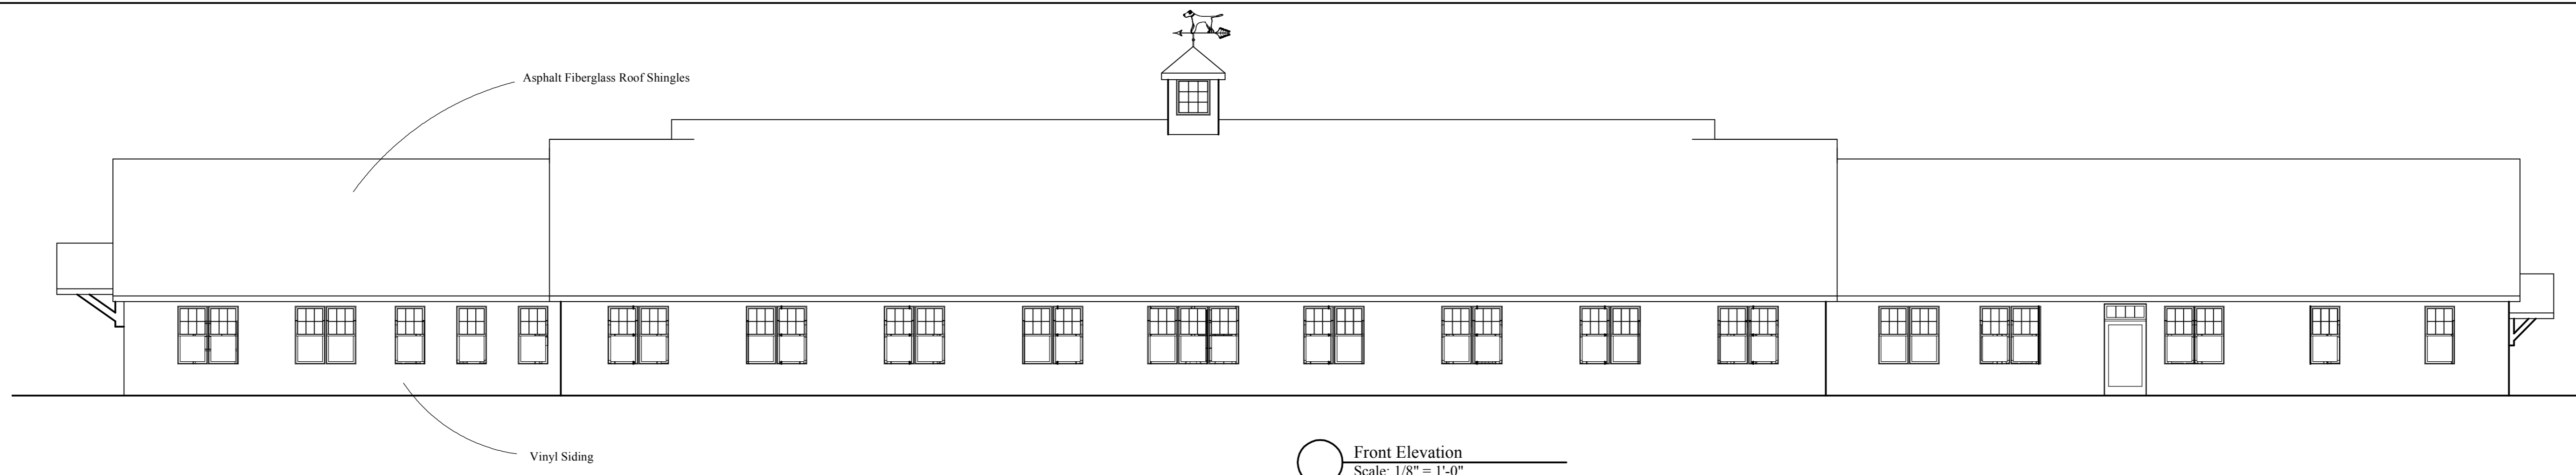

Tony Fallon Architecture  
 501 Barn Door Gap Strafford, New Hampshire 03884-6233  
 603 269 3206 tony@tonyfallon.com  
<http://tonyfallon.com>

copyright  
 23 December 2013

Carriage Hill  
 Knox Marsh Road  
 Madbury, New Hampshire

Elevations

Op.32.03