



**SECOND FLOOR  
STEVE & LARA**

**STEVE & LARA**  
 1ST FLR: 1,047 SF  
 2ND FLR: 1,339 SF  
 2,386 TOTAL SF  
 + BAKERY 342 SF

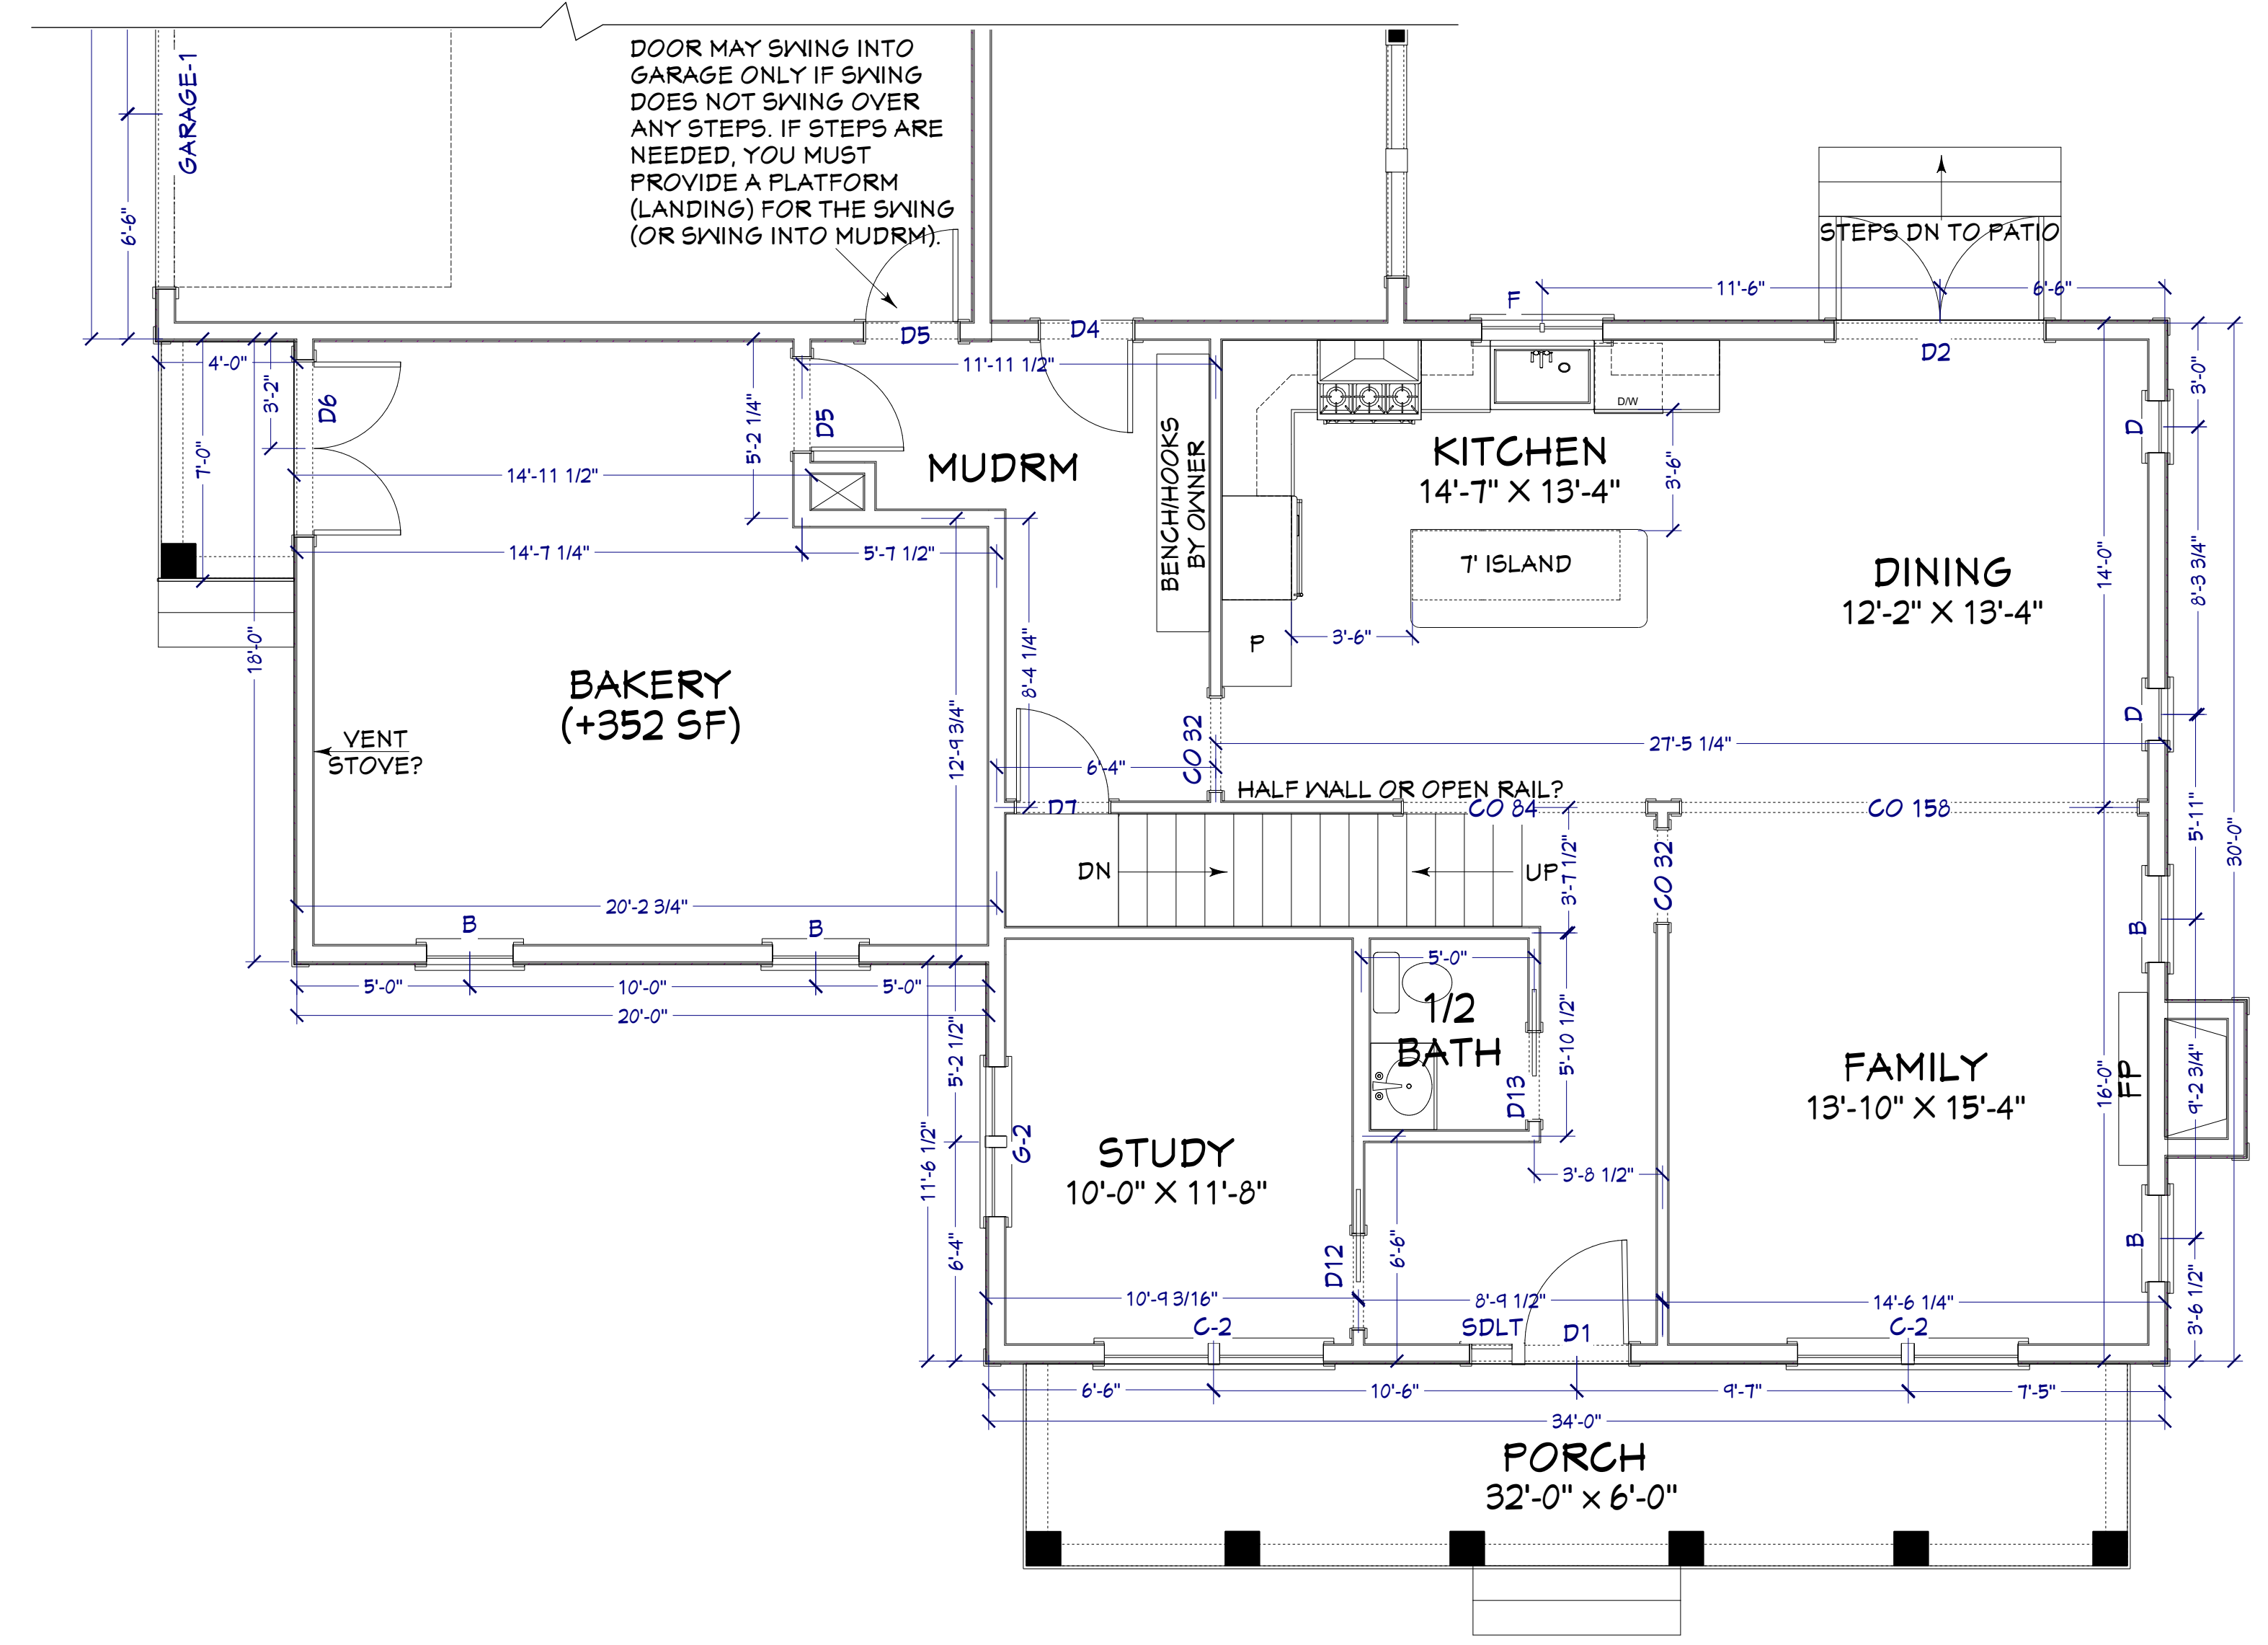

**FIRST FLOOR  
STEVE & LARA**

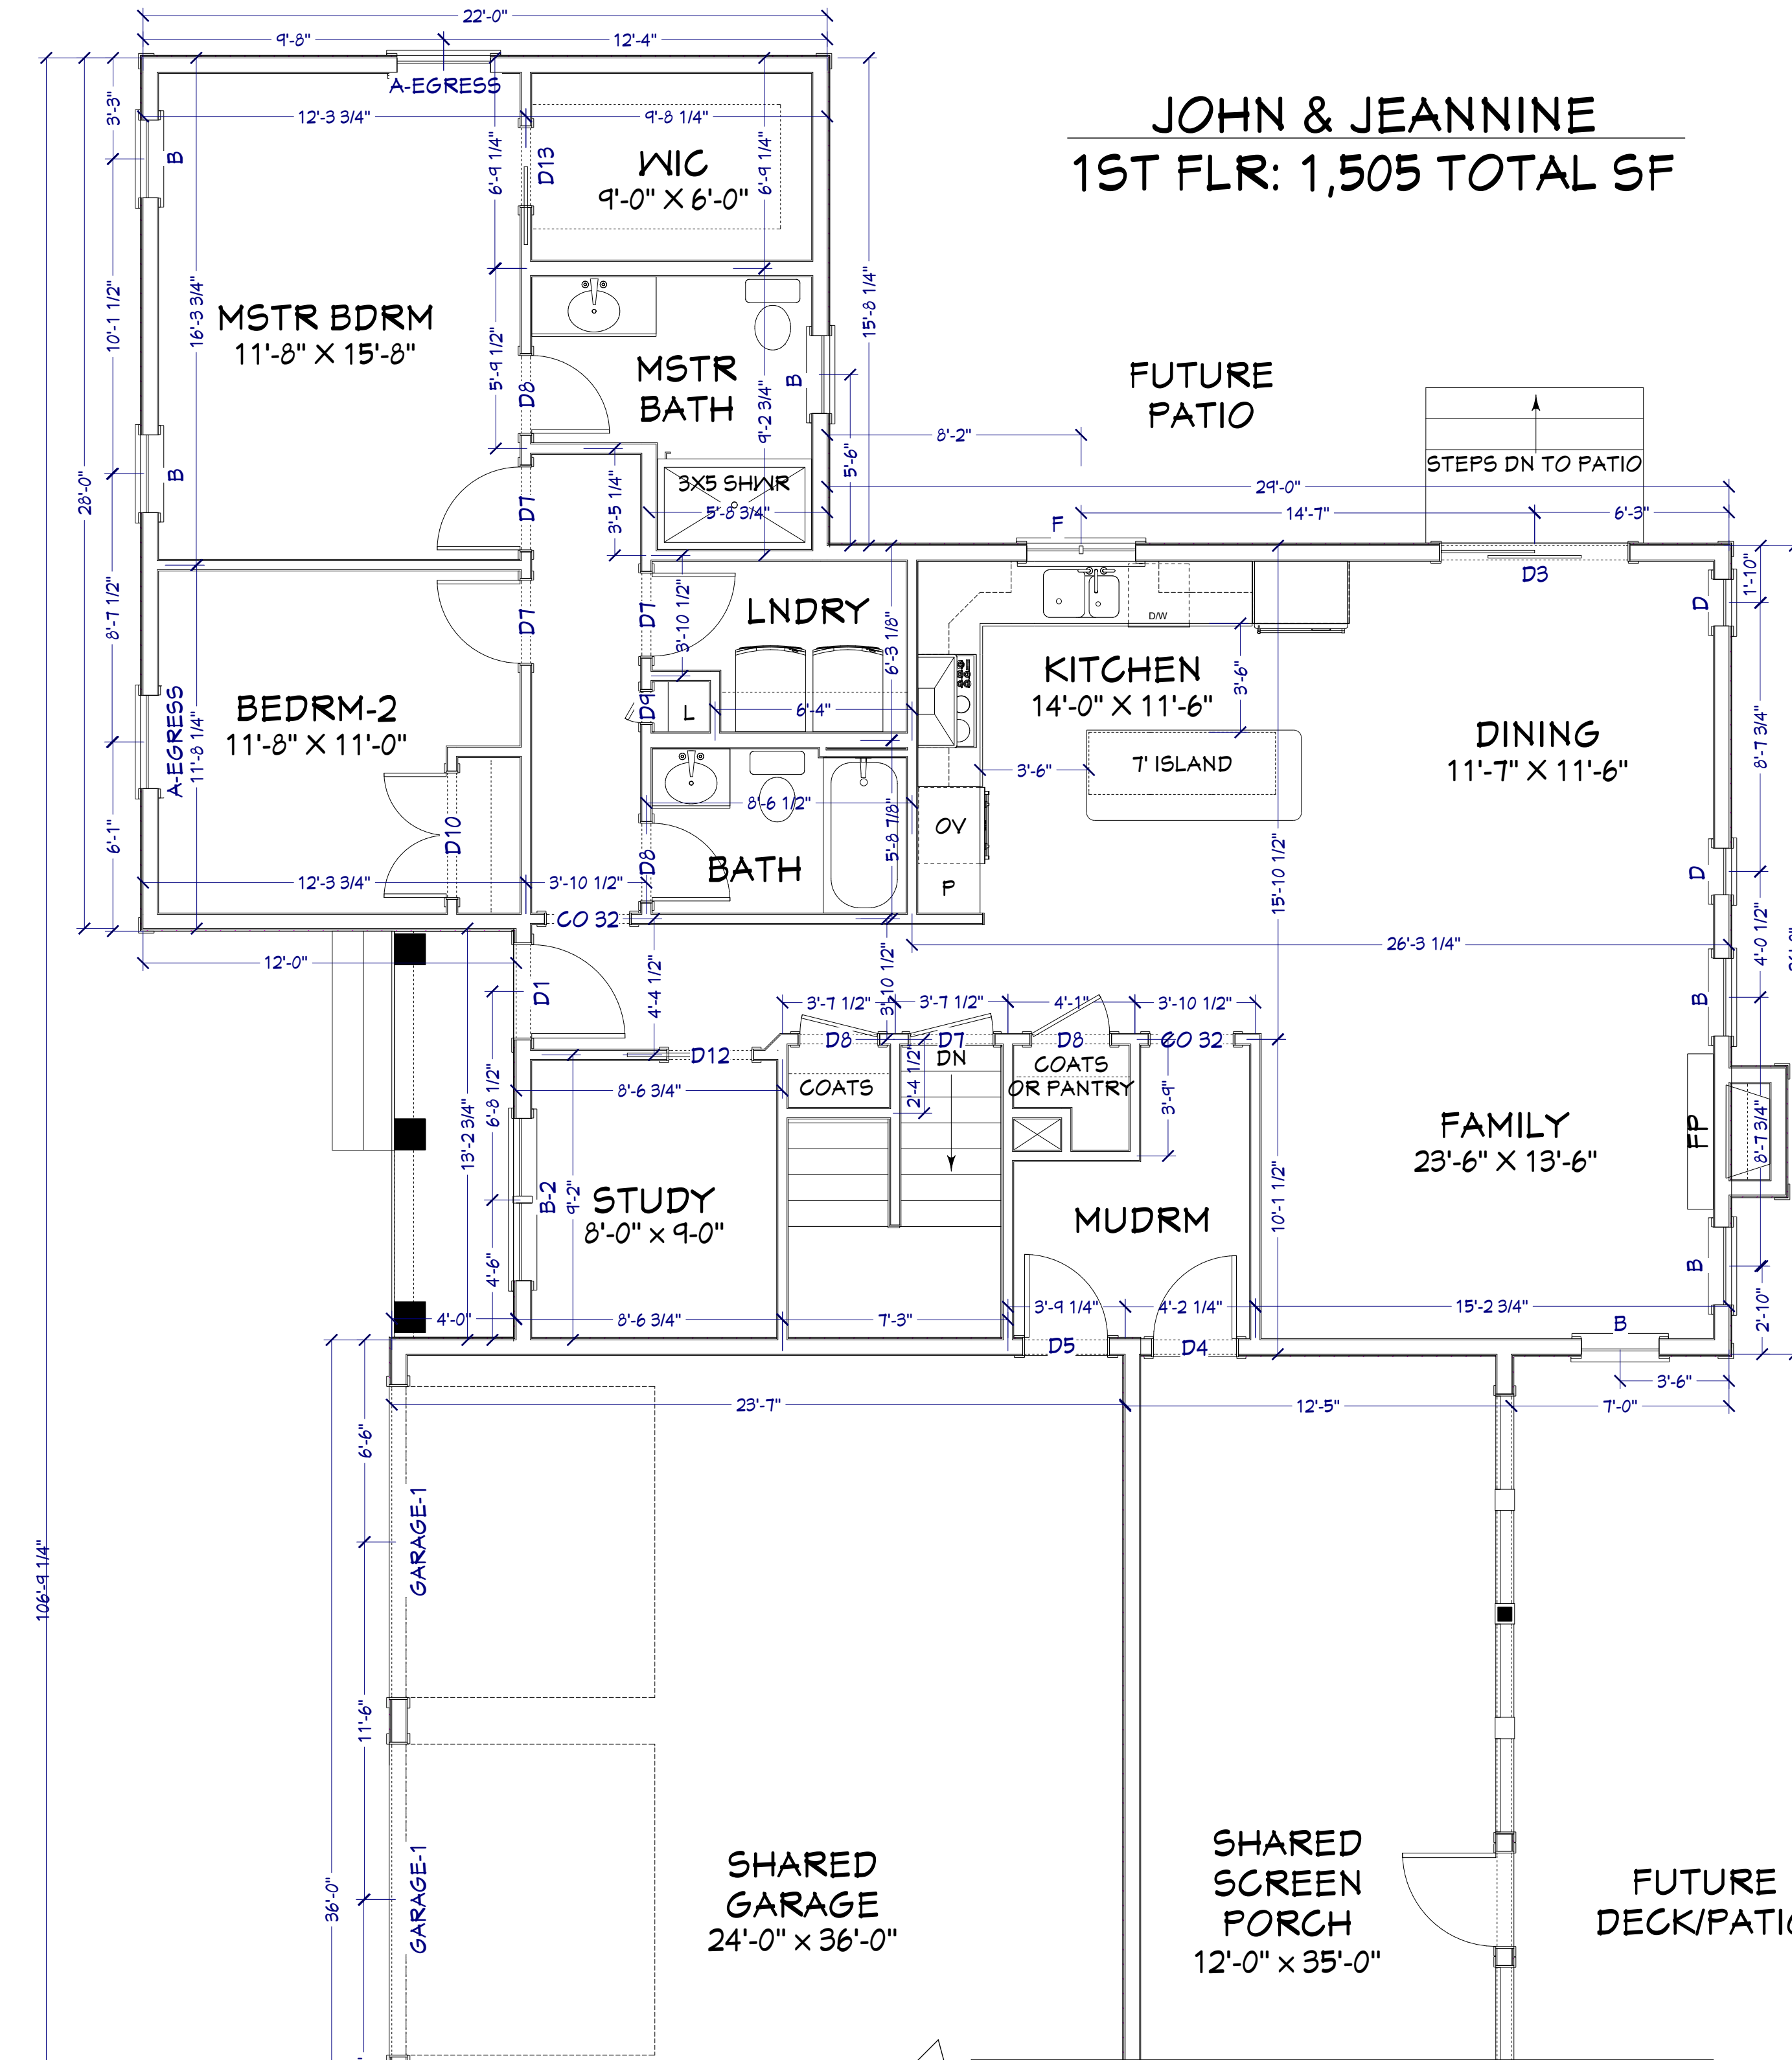

JOHN & JEANNINE  
1ST FLR: 1,505 TOTAL SF

## WINDOW/DOOR SCHEDULES BOTH UNITS


NOMINAL SIZES ONLY - ALL WINDOW & DOOR SIZES TO BE VERIFIED BY BUILDER

WINDOW SCHEDULE					
LABEL	QTY	DIMENSIONS	DESCRIPTION	MANUFACT.	COMMENTS
A	3	36"X60"	DOUBLE HUNG	TBD	
A-2	4 SETS	(2) 36"X60" MULLED	DOUBLE HUNG MULLED		
B	12	30"X48"	DOUBLE HUNG		
B-2	1 SET	(2) 30"X48" MULLED	DOUBLE HUNG MULLED		
C-2	2 SETS	(2) 36"X48" MULLED	DOUBLE HUNG MULLED		
D	4	18"X48"	DOUBLE HUNG		DINING ROOMS
F	2	42"X36"	DBL. CASEMENT		KITCHEN
G	3	24"X24"	AWNING		
G-2	3 SETS	(2) 24"X24" MULLED	AWNING-MULLED		STUDYS
G-3	1 SET	(2) 24"X24" MULLED	AWNING-MULLED		MASTER BED


DOOR SCHEDULE					
LABEL	QTY	DIMENSIONS	DESCRIPTION	MANUFACT.	COMMENTS
D1	2	36"X80"	EXT. HINGED-DOOR	TBD	FRONT DOORS
SDLT	1	14"X80"	EXT. HINGED-GLASS		FRONT DOOR (S&L SIDE)
D2	1	(2) 36"X80"	EXT. DOUBLE HINGED-DOOR		PATIO DOOR (S&L SIDE)
D3	1	12"X80"	EXT. SLIDER-DOOR		PATIO DOOR (J&J SIDE)
D4	2	32"X80"	EXT. FRENCH STYLE HINGED-DOOR		HOUSE TO PORCH
D5	3	32"X80"	EXT. HINGED-DOOR FIRE RATED		
D6	1	(2) 30"X80"	EXT. DOUBLE HINGED-DOOR		BAKERY FRONT DOOR
D7	4	32"X80"	HINGED-DOOR		
D8	1	30"X80"	HINGED-DOOR		
D9	1	12"X80"	HINGED-DOOR		
D10	1	(2) 24"X80"	DOUBLE HINGED-DOOR		
D11	2	(2) 30"X80"	DOUBLE HINGED-DOOR		
D12	3	32"X80"	POCKET-DOOR		
D13	4	30"X80"	POCKET-DOOR		
D14	2	28"X80"	POCKET-DOOR		
D15	1	36"X80"	EXT. HINGED DOOR		
CO 15B	1	15B"X96"	CASED OPENING		
CO 32	5	32"X80"	CASED OPENING		BASEMENT (J & J SIDE)
CO 34	1	84"X96"	CASED OPENING		
GARAGE-1	3	120"X96"	GARAGE DOOR SINGLE		

## FIRST FLOOR JOHN & JEANNINE




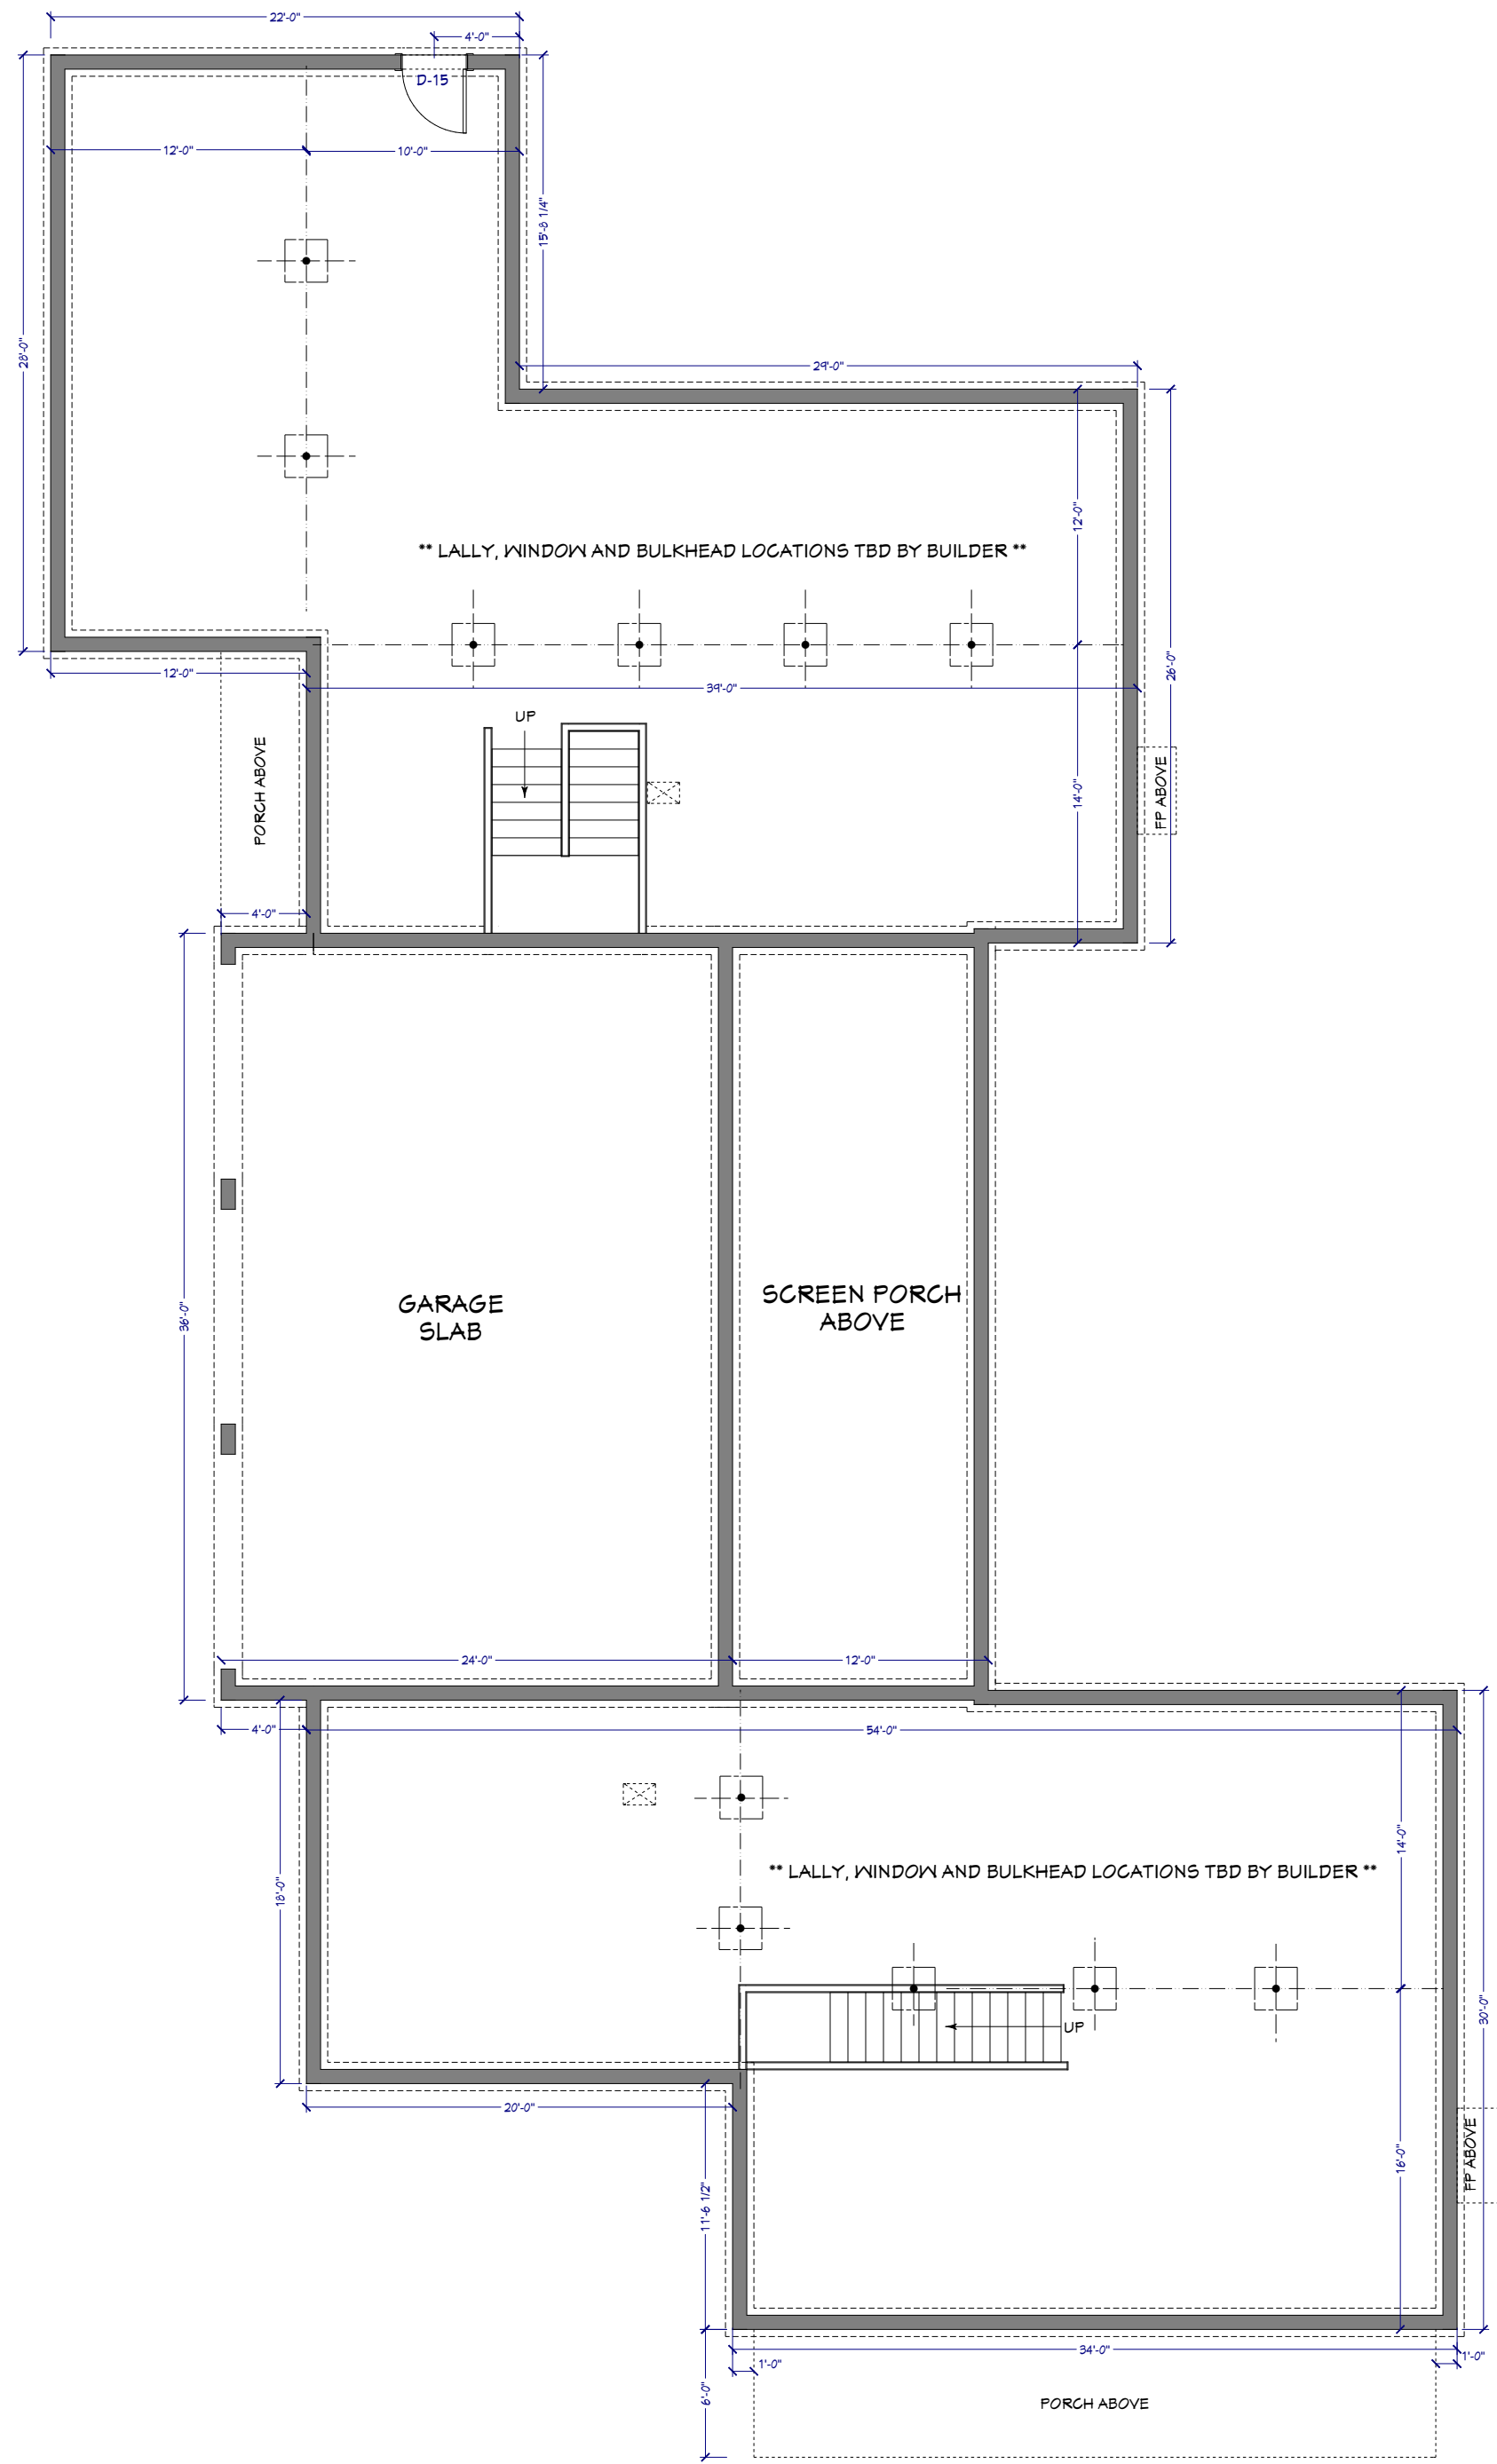

**BASEMENT**

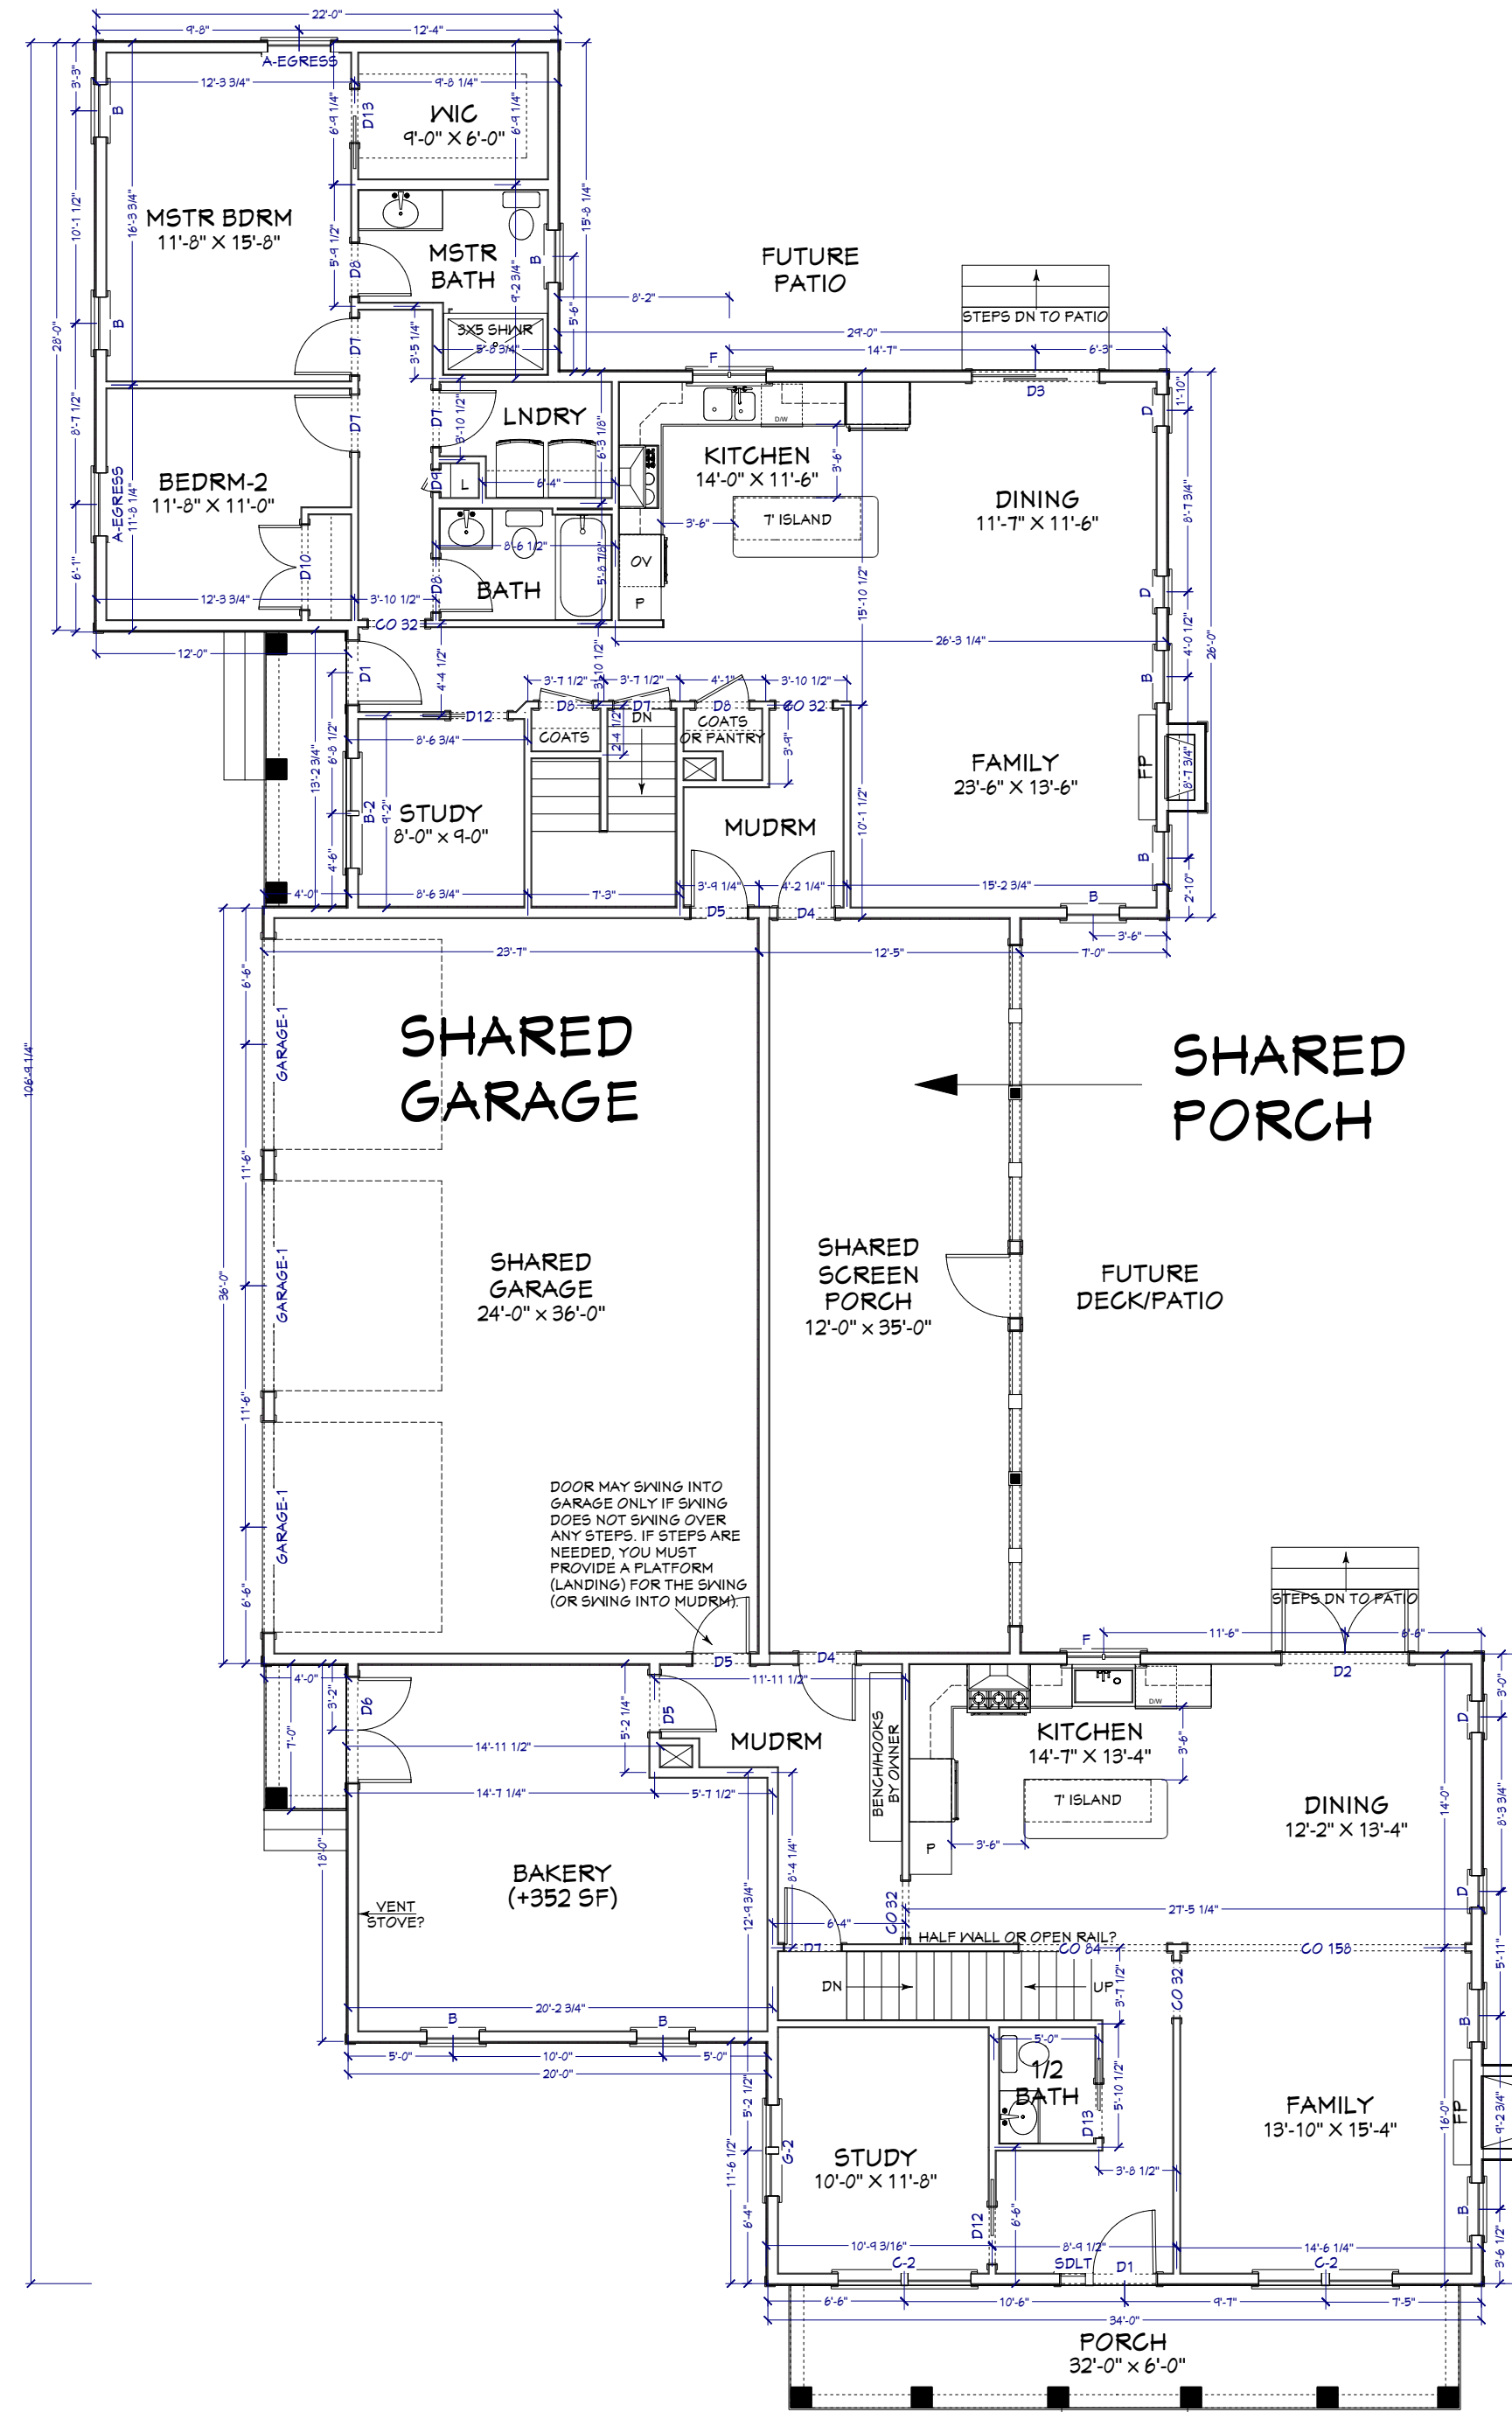

**FIRST FLOOR**

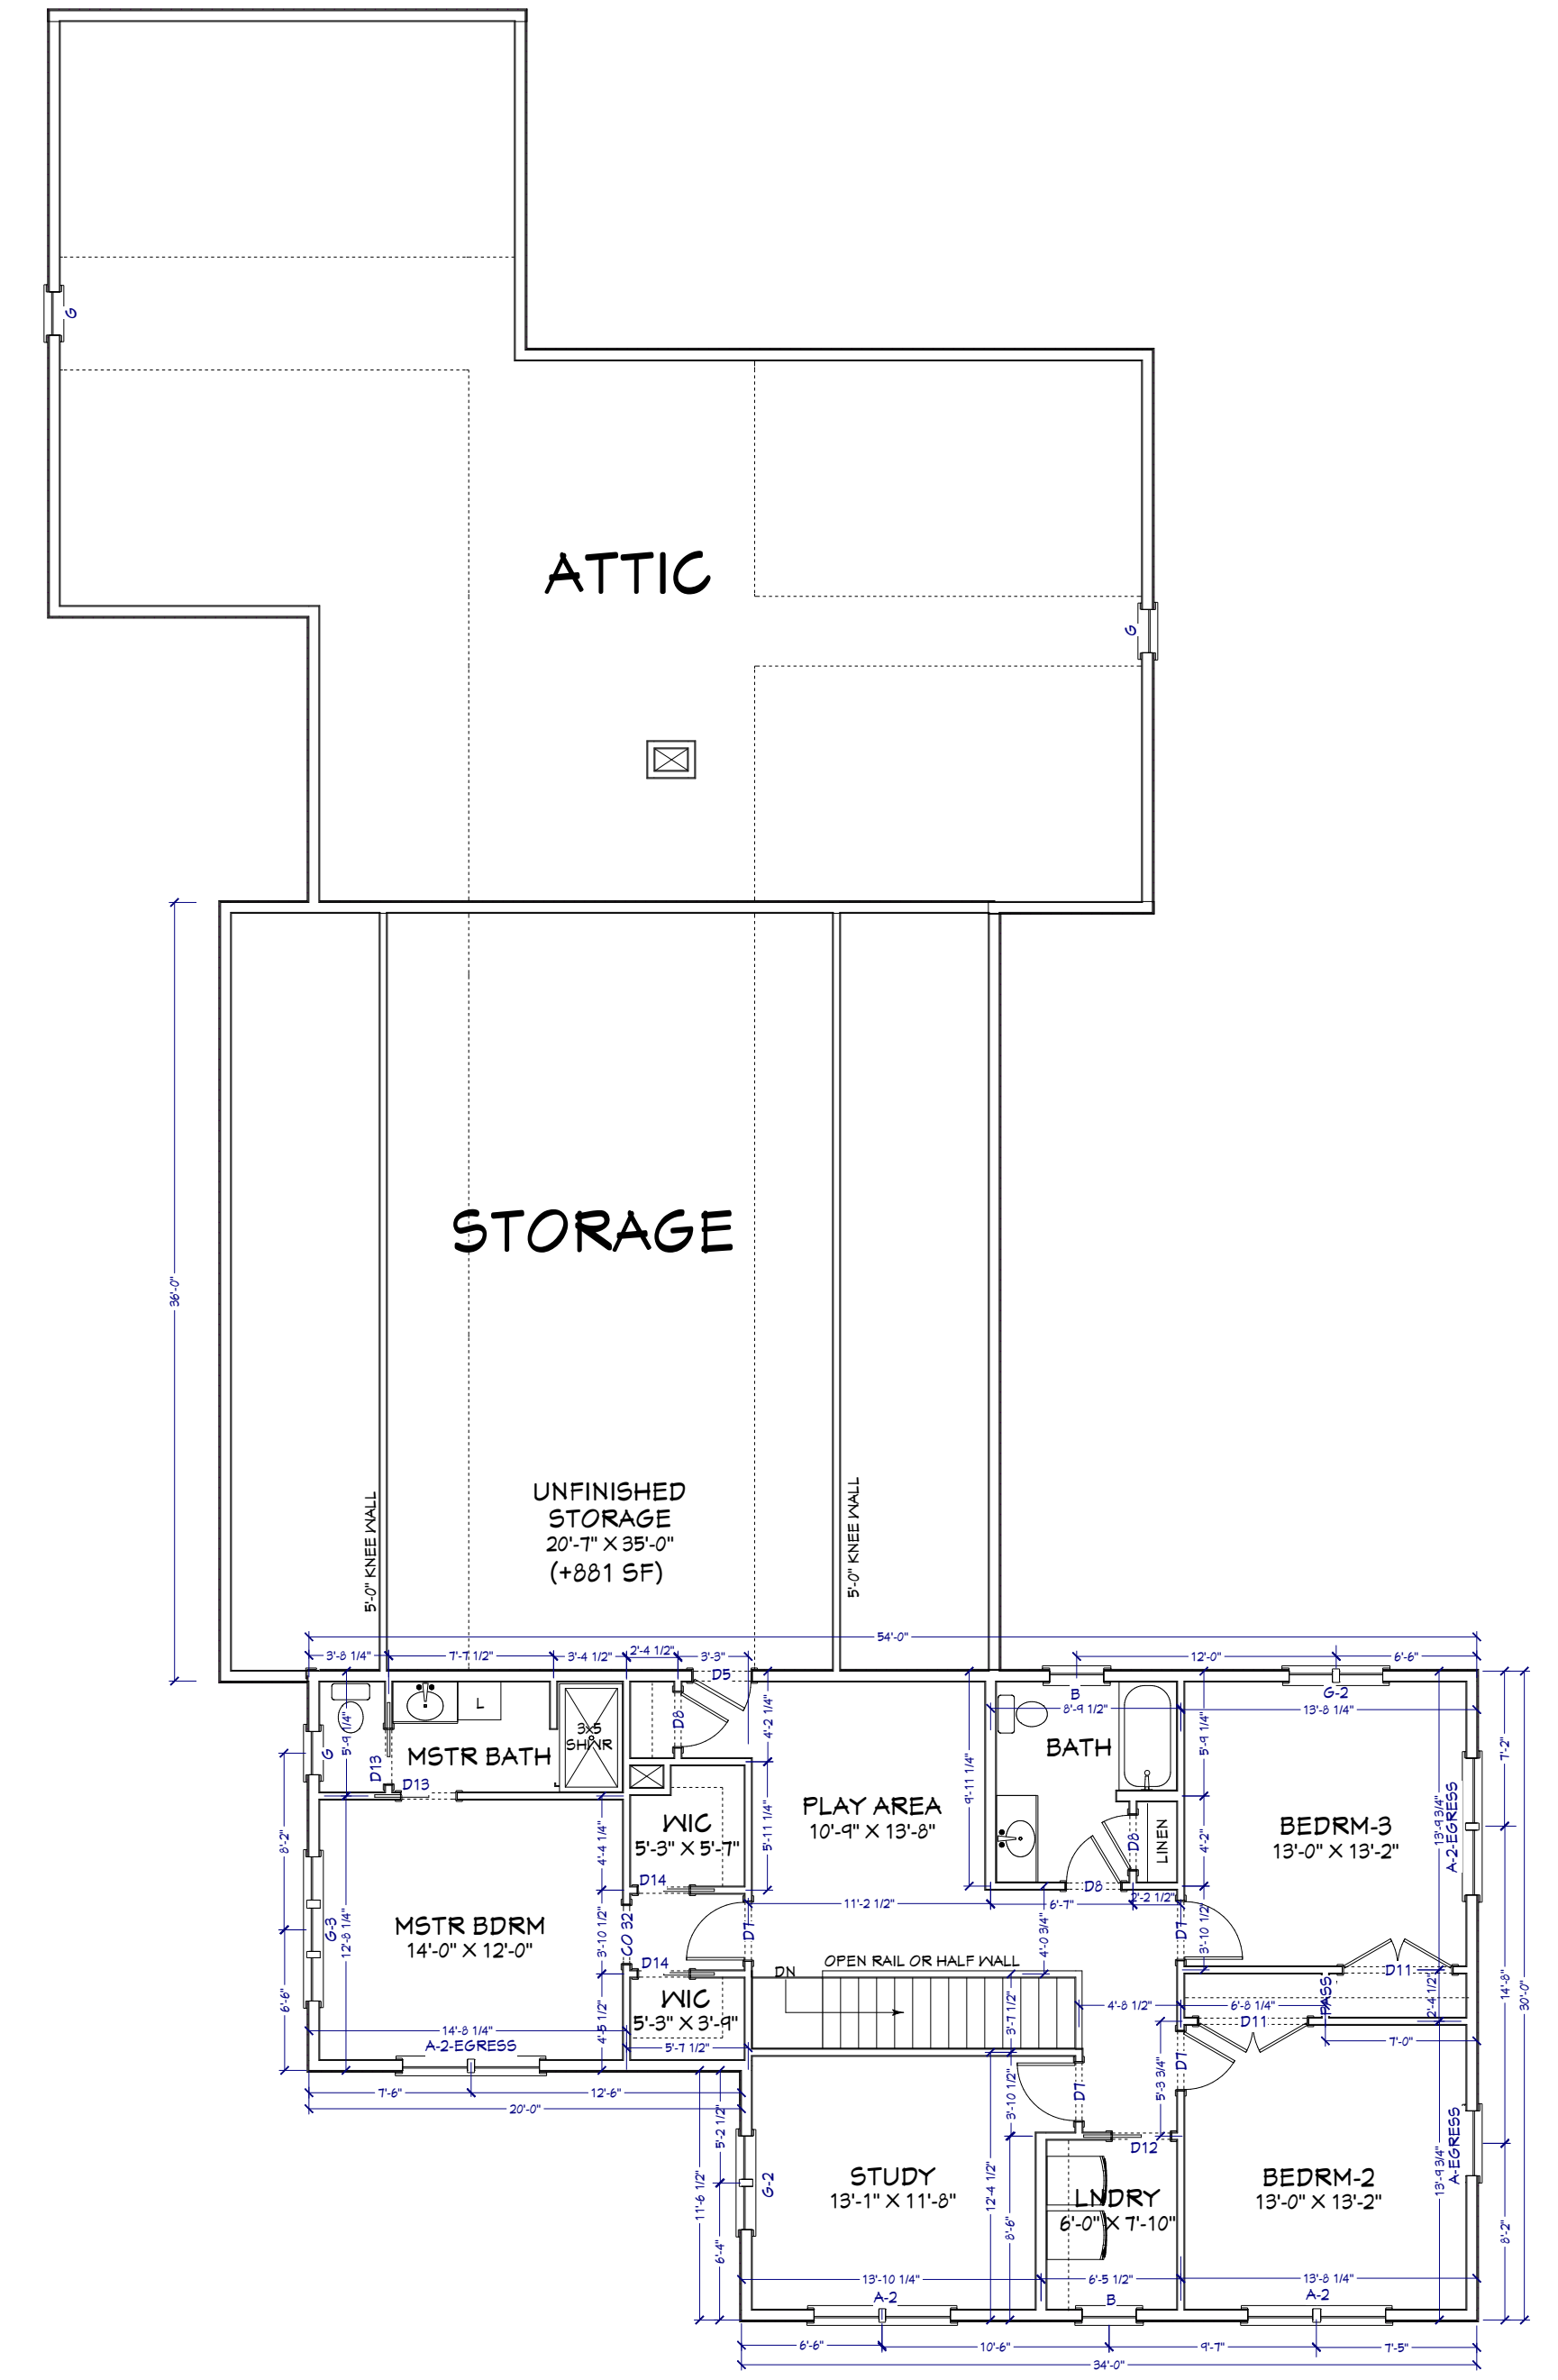


**SECOND FLOOR**

**ALL FLOOR PLANS**


Scale: 1/8"=1'-0"  
Date: 8-13-17

PROPOSED VANASCO  
LOT #5 HAYES RD, MADBURY NH




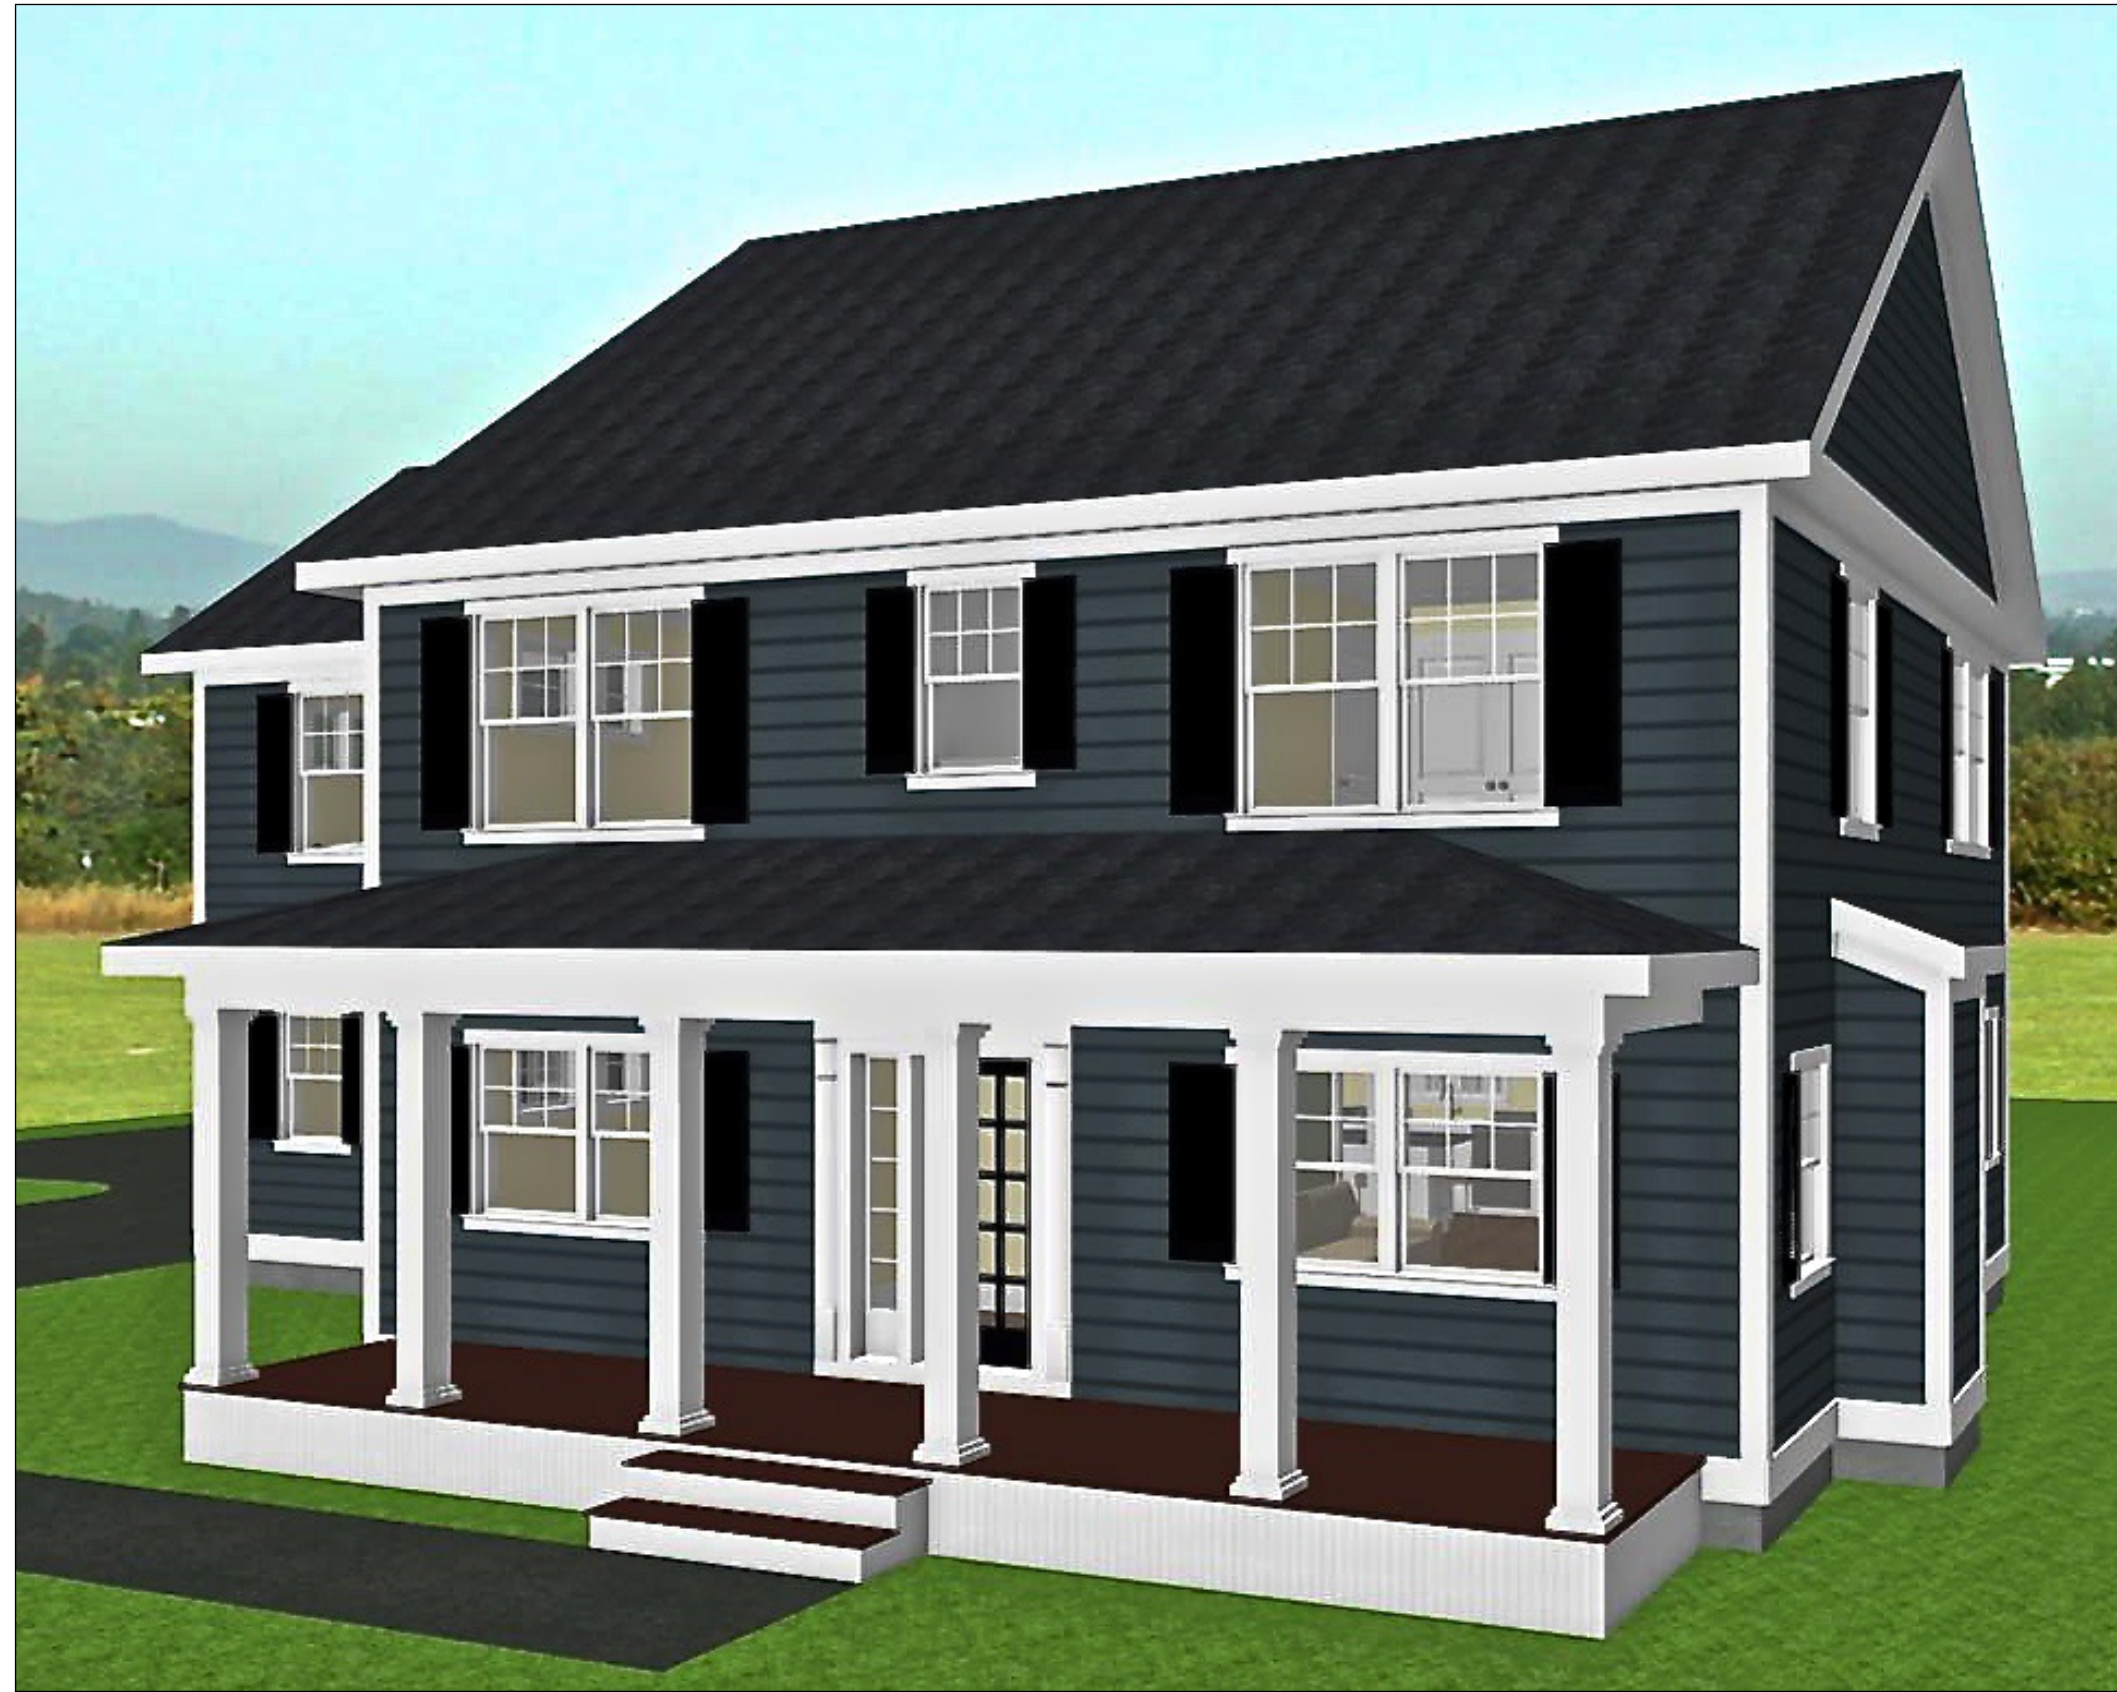


**FRONT ELEVATION**

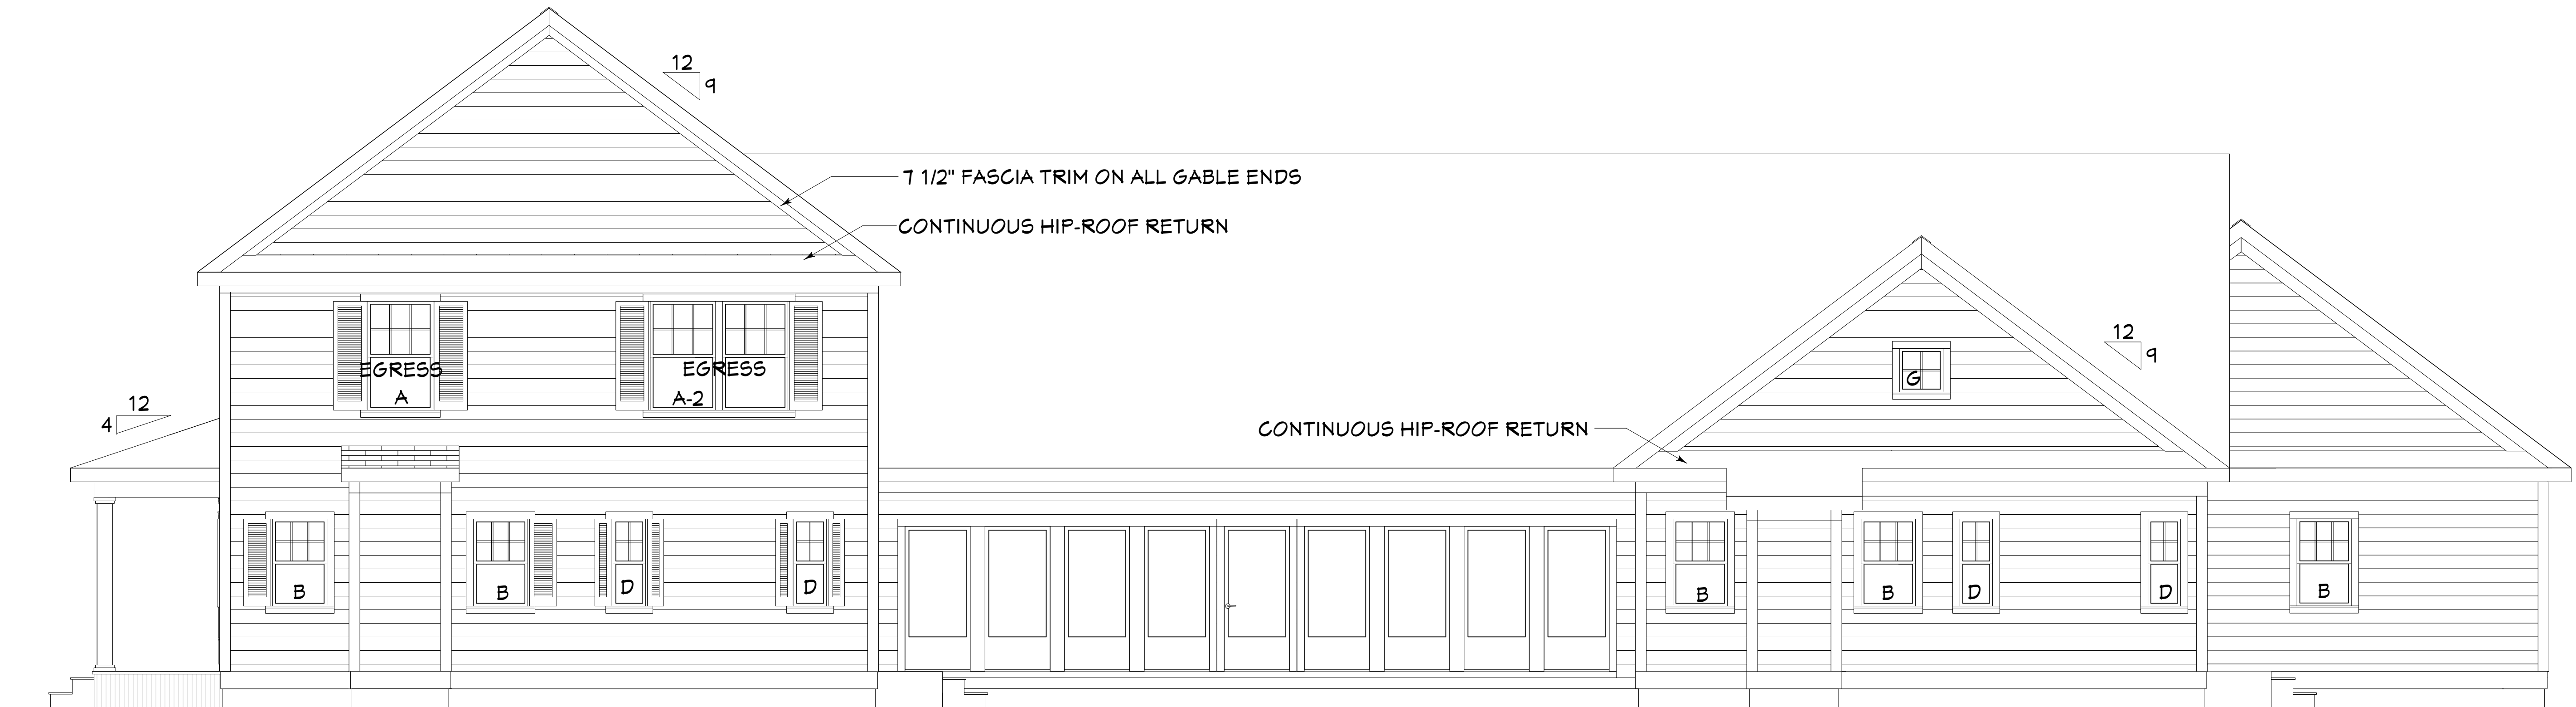

**RIGHT-SIDE ELEVATION**



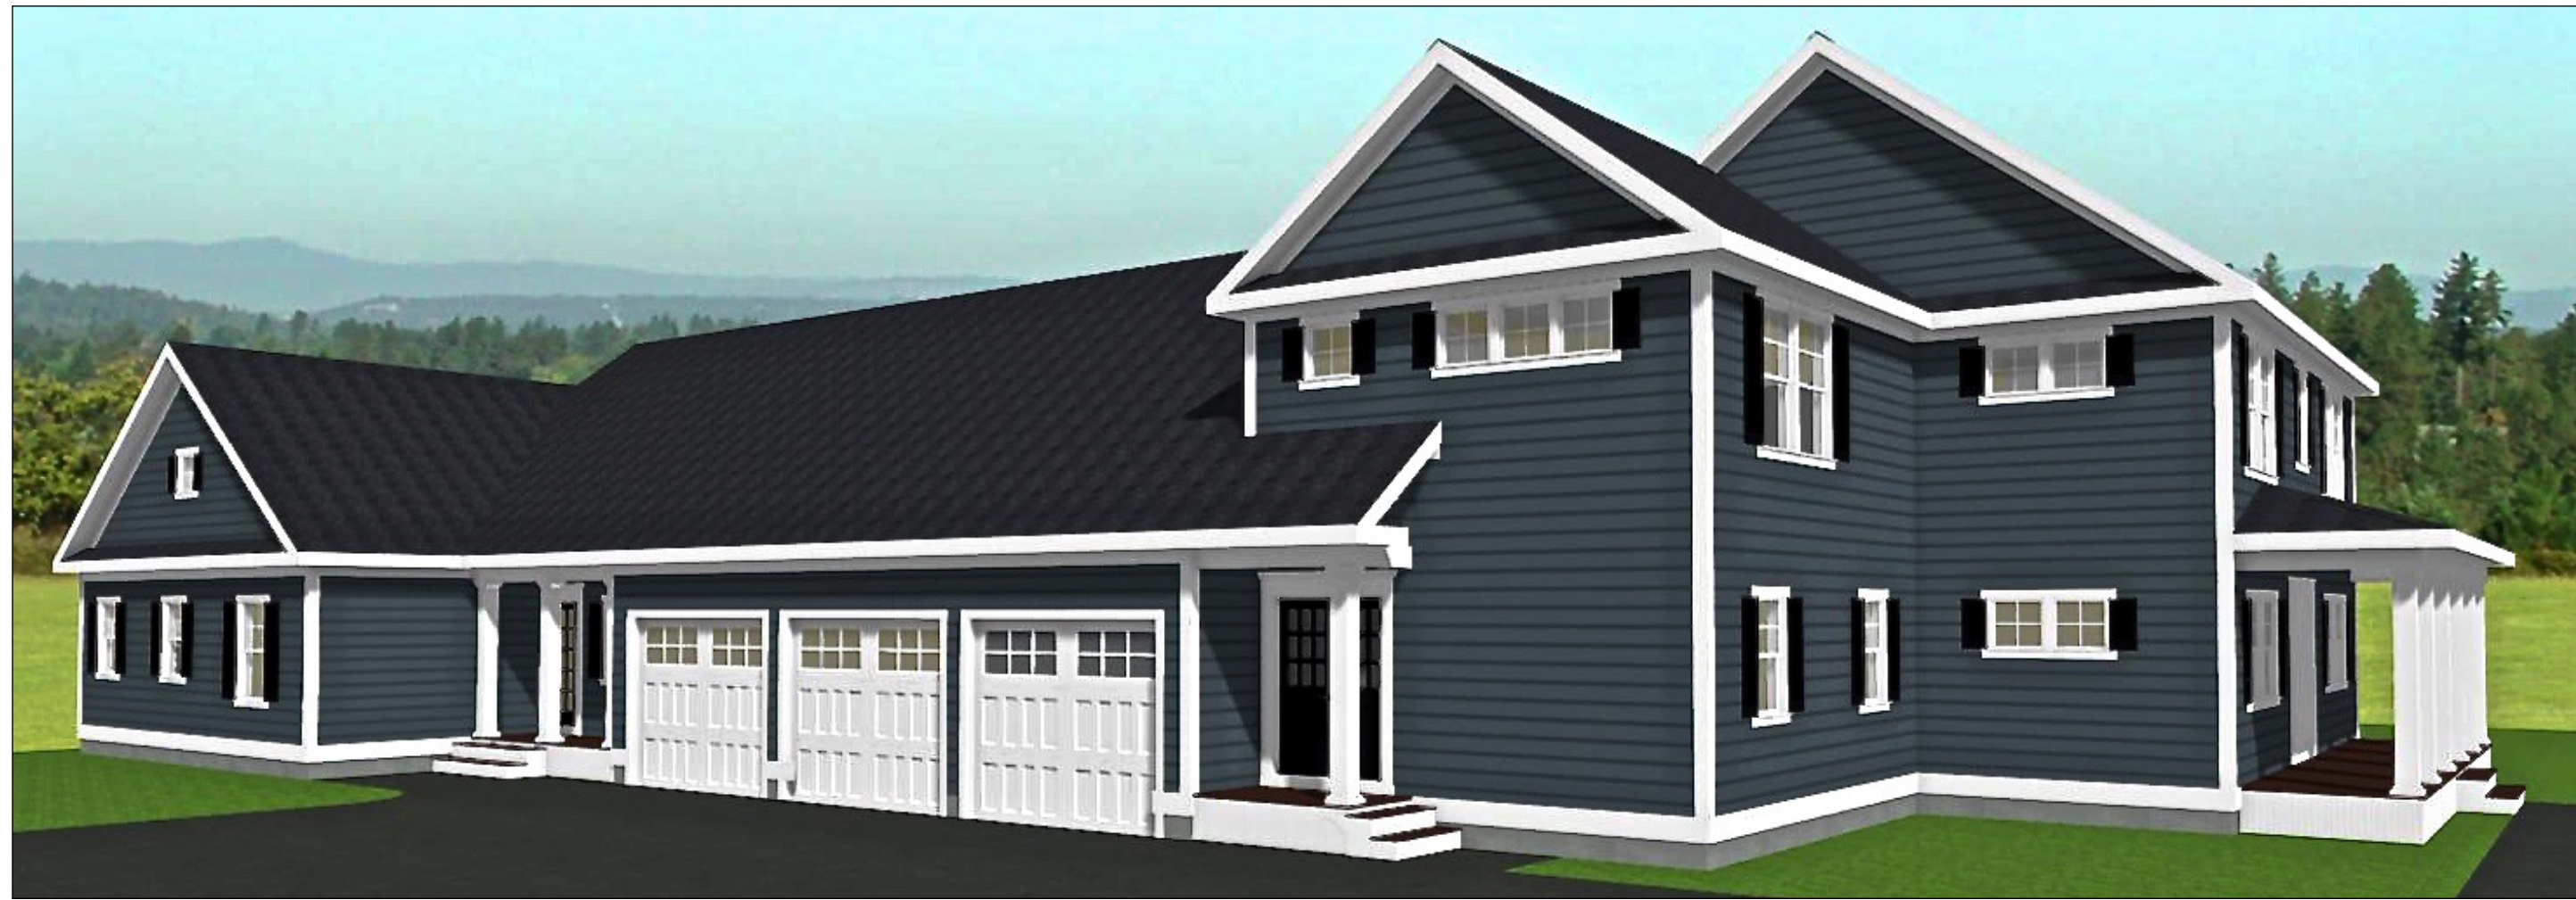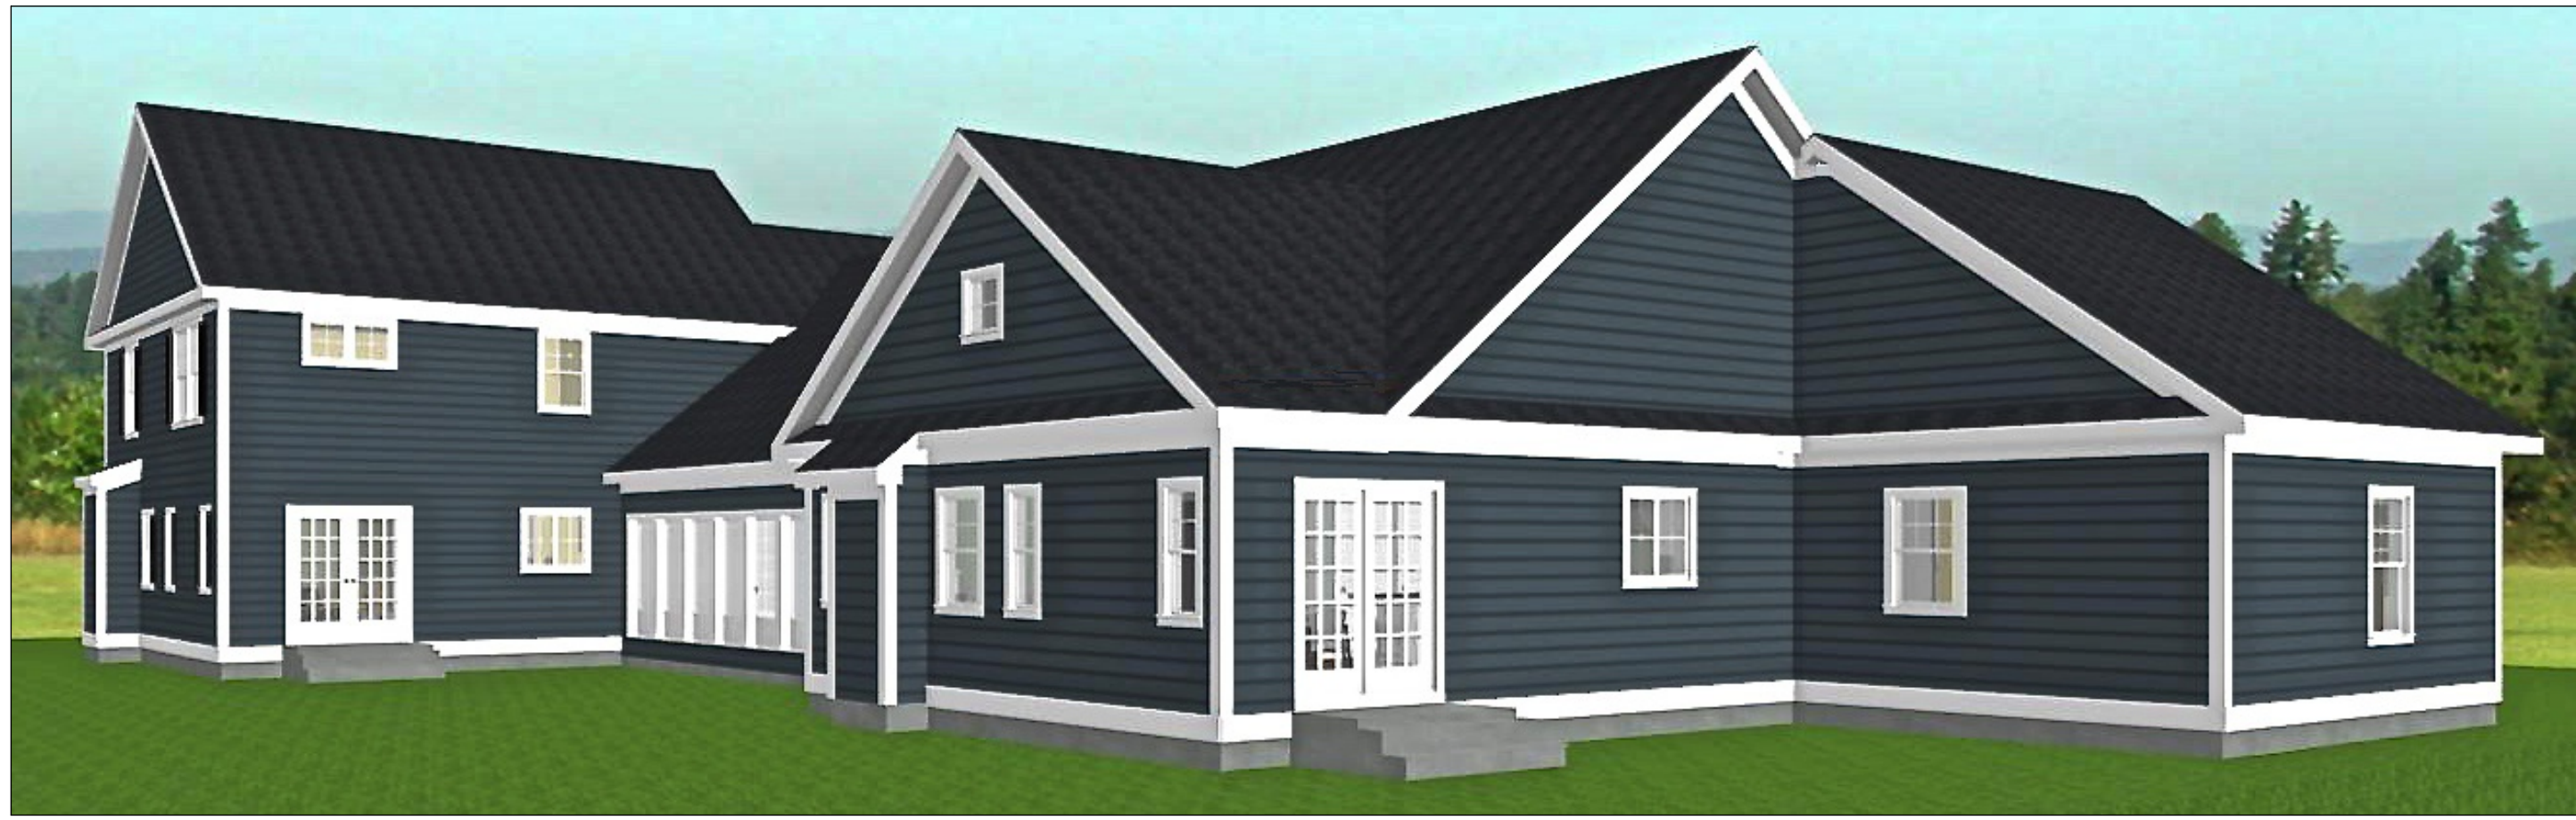

**REAR ELEVATION**



**LEFT-SIDE ELEVATION**